
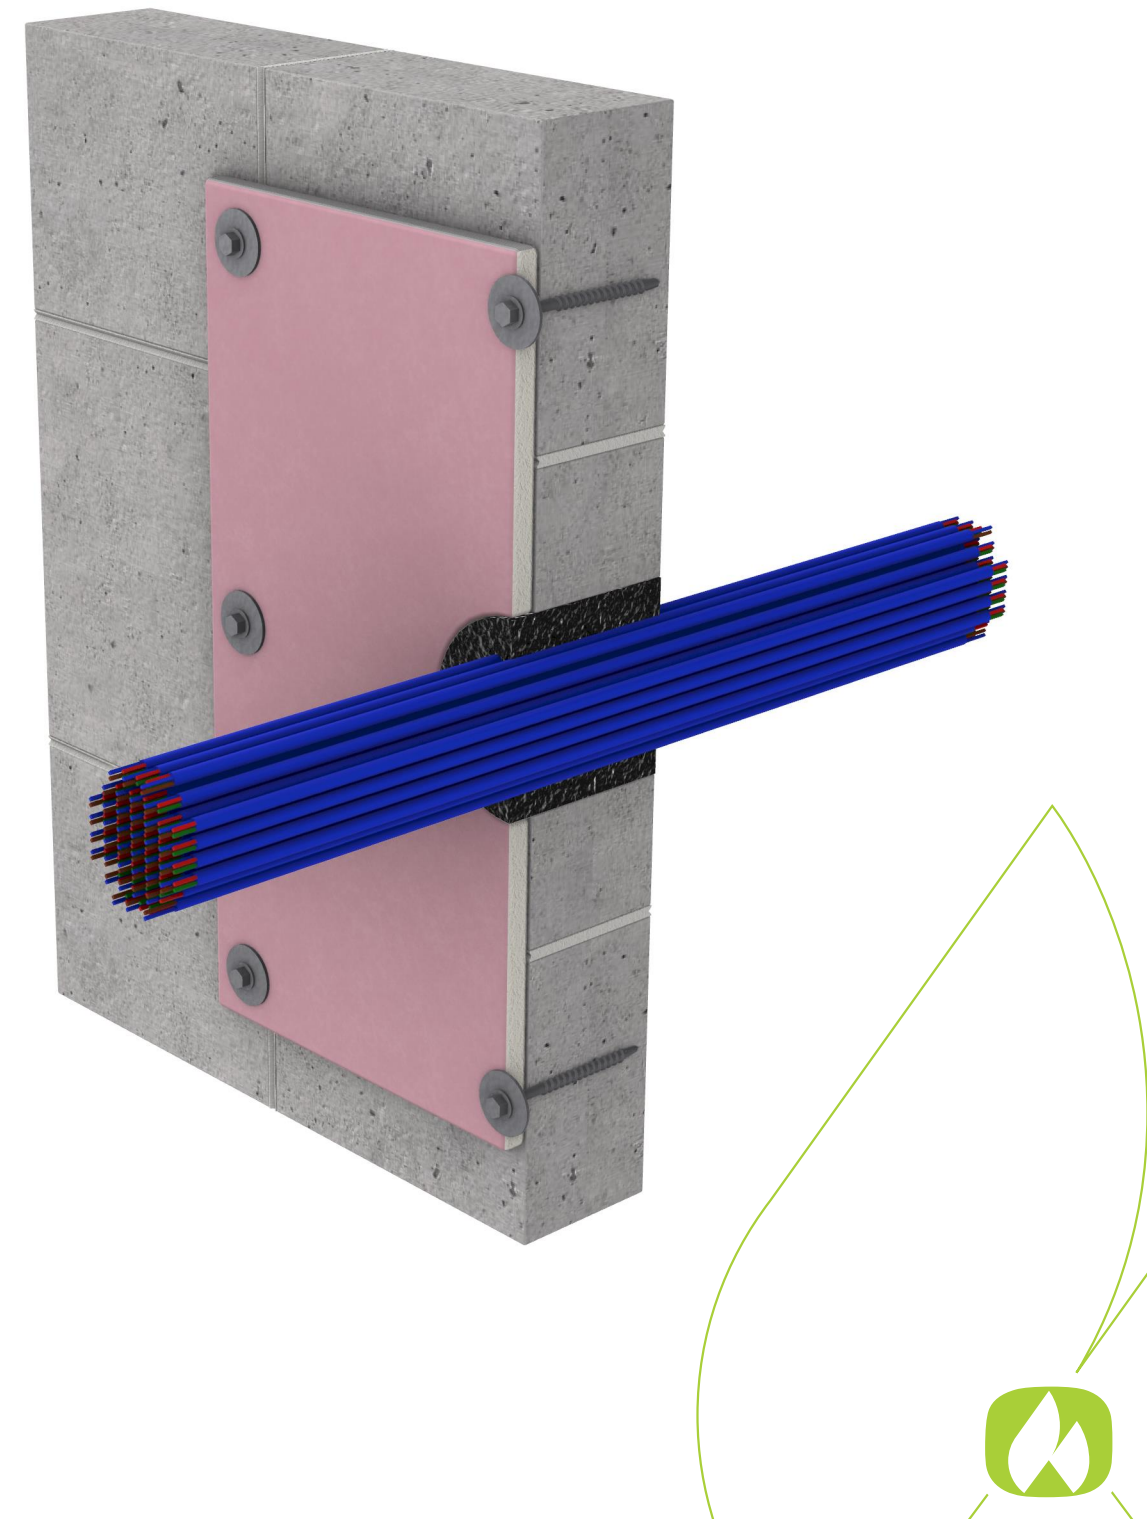


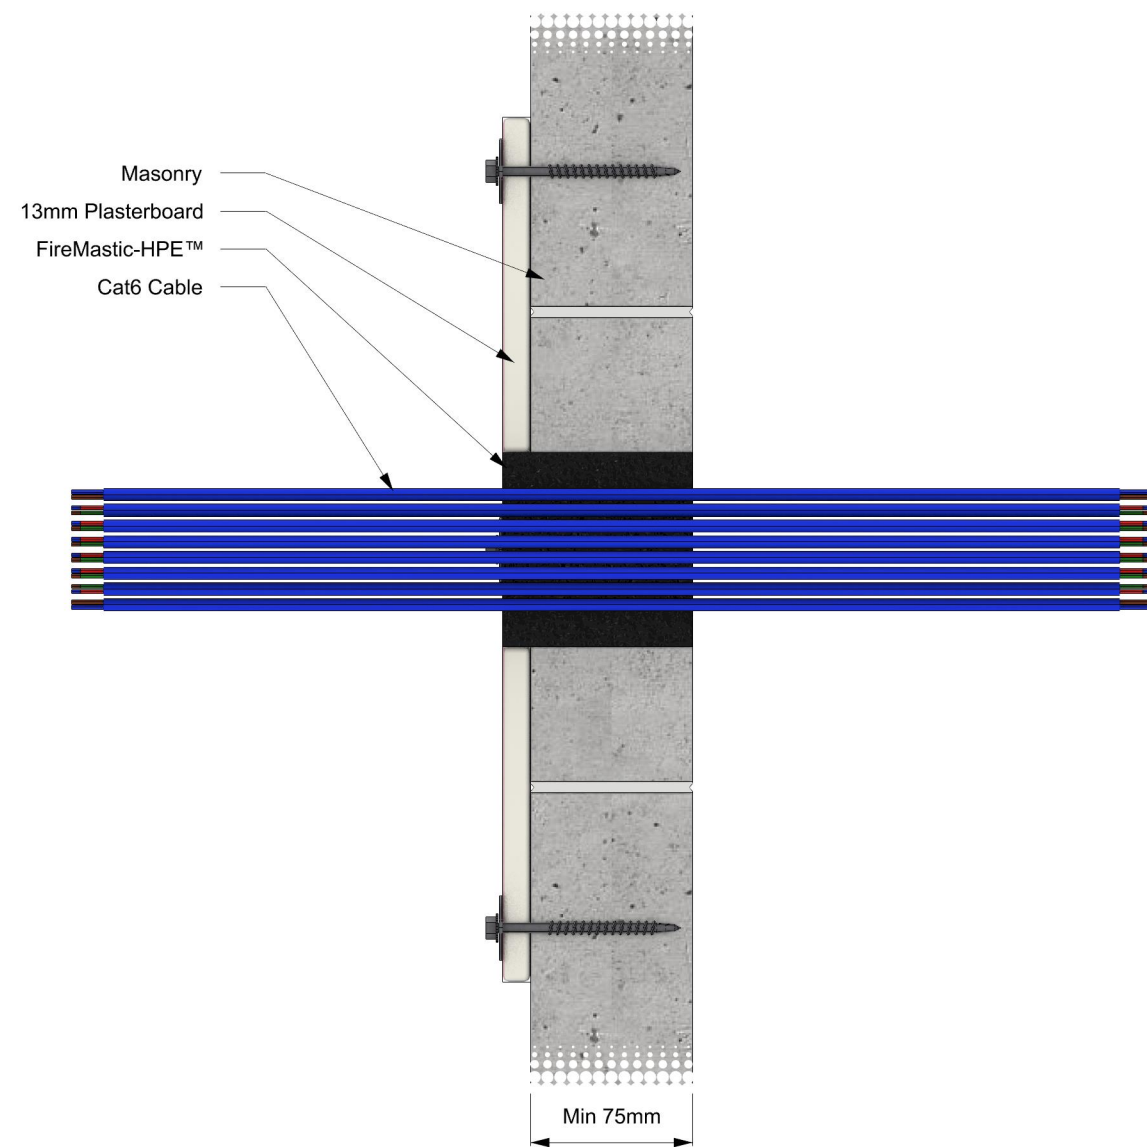

| SYSTEM DESCRIPTION            |            | FIRE STOPPING INFORMATION |                  | SERVICE SIZE & DETAILS   | SUPPORTING INFORMATION  |          |                |    |
|-------------------------------|------------|---------------------------|------------------|---|-------------------------|----------|----------------|----|
| Orientation:                  | Wall       | BOSS FireMastic-HPE™      | -                | Up to 38 x Cat6 data cables (50 mm diam.). Sealant to full depth of wall in annular gap finished flush on both sides. Additionally a 13 mm thick FR plasterboard patch required locally around the service. | Reference Standard:     |          | AS 1530.4:2014 |    |
| Trade / Type:                 | Electrical | -                         | -                |   | Supplementary Standard: |          | AS 4072.1-2005 |    |
| Service:                      | CAT        | -                         | -                |   | Report Reference:       |          | WF FAS 190335  |    |
| Substrate:                    | Masonry    | APERTURE (mm)             | ANNULAR GAP (mm) |   | Drawing Number:         |          | BF-2016.5      |    |
| Min Substrate Thickness (mm): | 75         | 90                        | -                |   | Date:                   | 26/11/24 | Rev:           | 01 |
| Sealant Depth (mm):           | 75         | ADDITIONAL INFORMATION    |                  |   |                         |          |                |    |
| Sealant Fillet (mm):          | 0          |                           |                  |   |                         |          |                |    |
| Wrap Length (mm):             | -          |                           |                  |   |                         |          |                |    |
| FRL / FRR:                    | -/120/120  |                           |                  |   |                         |          |                |    |

IMPORTANT: This drawing is provided as a guide only and does not guarantee compliance for every application. Confirm that the supporting certification is applicable to your specific construction details and obtain acceptance from the relevant Certifying Authority before installation. BOSS Passive Fire reserves the right to amend this document without notice.