
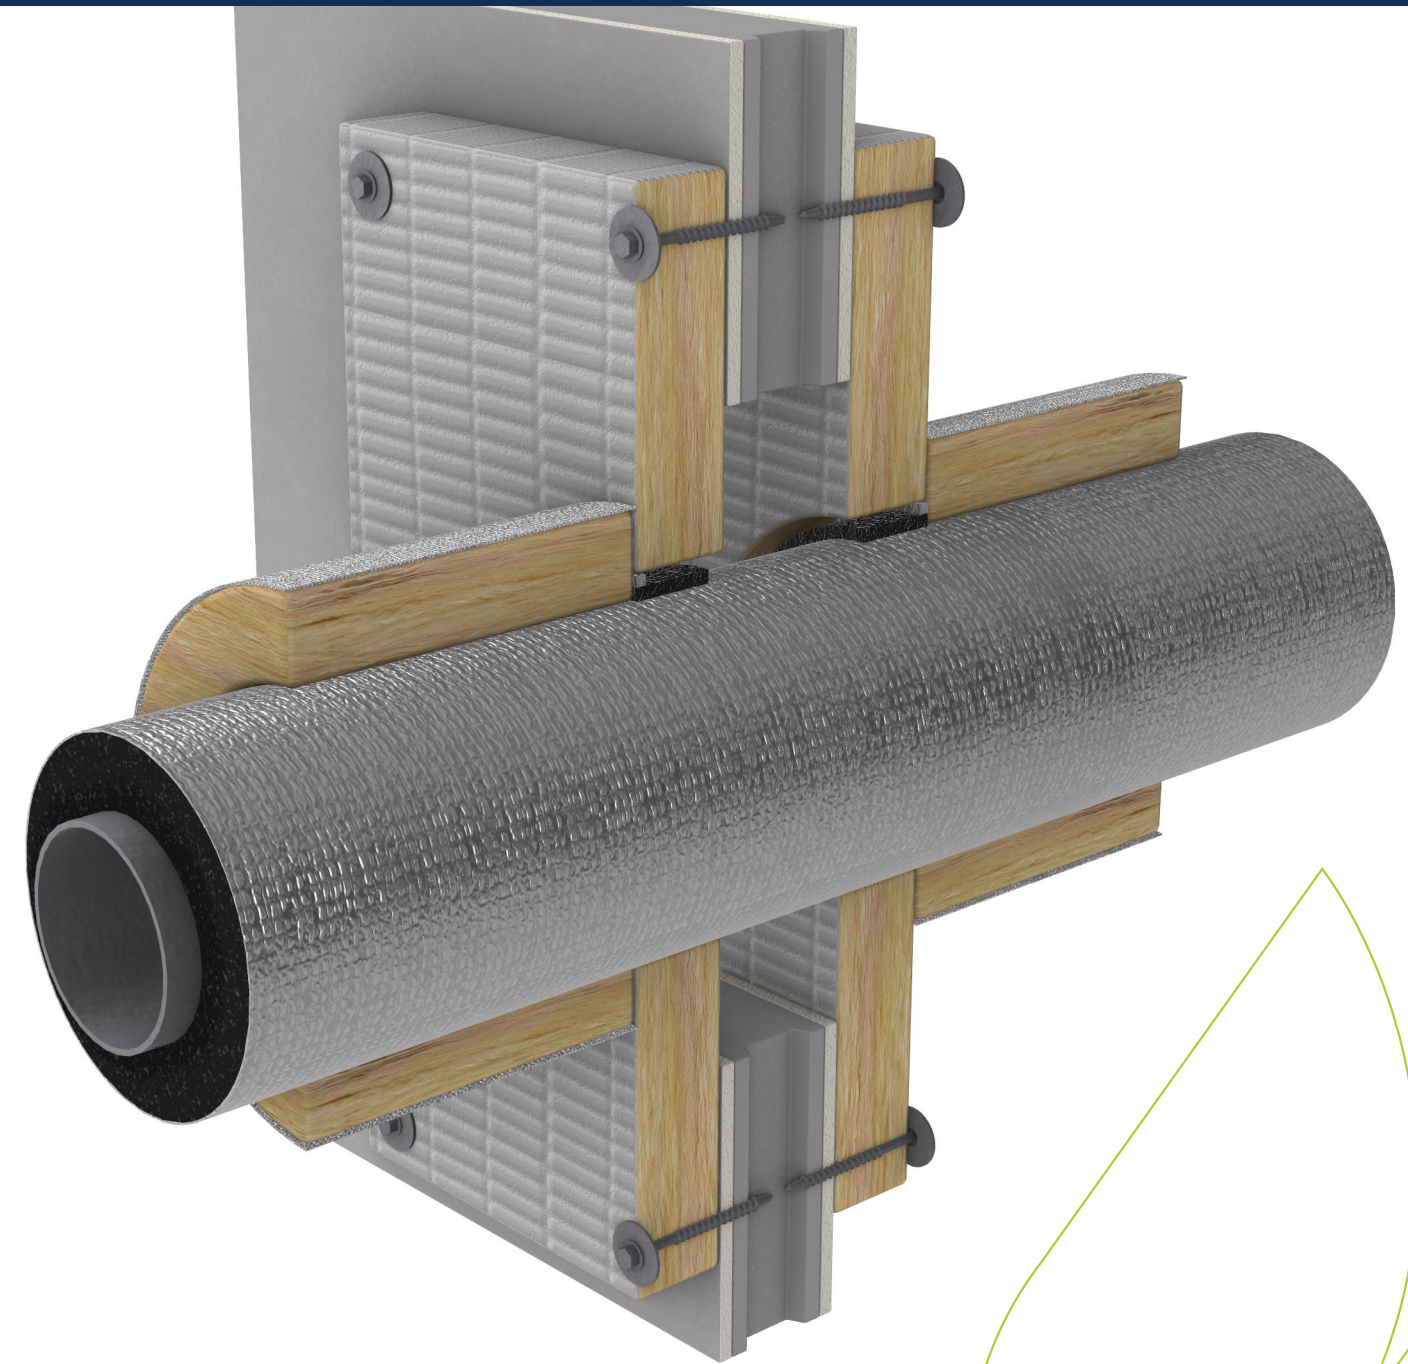


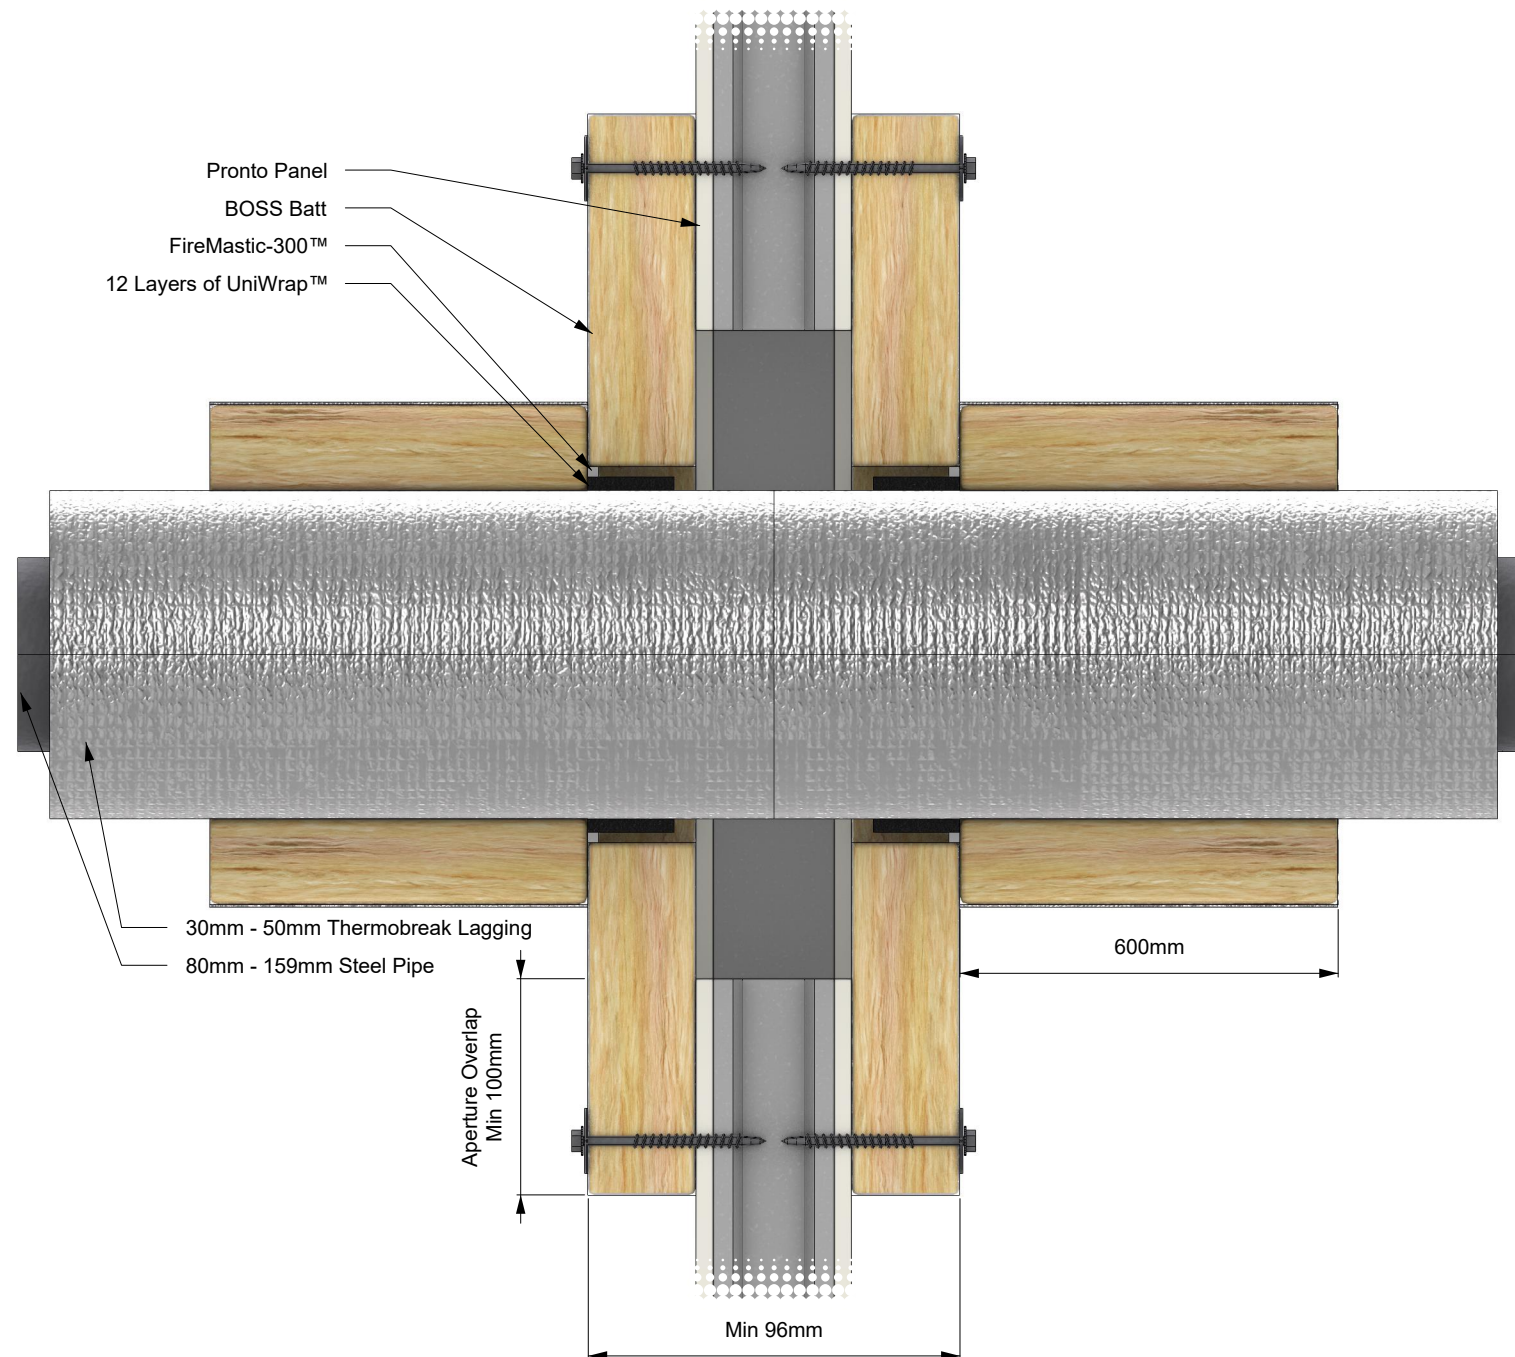

SYSTEM DESCRIPTION		FIRE STOPPING INFORMATION		SERVICE SIZE & DETAILS	SUPPORTING INFORMATION			
Orientation:	Wall	BOSS Batt™	BOSS P40-MAK Wrap™		Reference Standard:		AS 1530.4:2014	
Trade / Type:	Plumbing / Hydraulic / Active Fire	BOSS UniWrap™	-		Supplementary Standard:		AS 4072.1-2005	
Service:	Insulated Steel Pipes	BOSS FireMastic-300™	-		Report Reference:		WF FAS 190346	
Substrate:	Pronto Panel	APERTURE (mm)	ANNULAR GAP (mm)		Drawing Number:		BF-2284.8	
Min Substrate Thickness (mm):	96	up to 1100 x 1100	5		Date:	26/02/25	Rev:	01
Sealant Depth (mm):	5	ADDITIONAL INFORMATION						
Sealant Fillet (mm):	0							
Wrap Length (mm):	600							
FRL / FRR:	-/90/90							

IMPORTANT: This drawing is provided as a guide only and does not guarantee compliance for every application. Confirm that the supporting certification is applicable to your specific construction details and obtain acceptance from the relevant Certifying Authority before installation. BOSS Passive Fire reserves the right to amend this document without notice.