
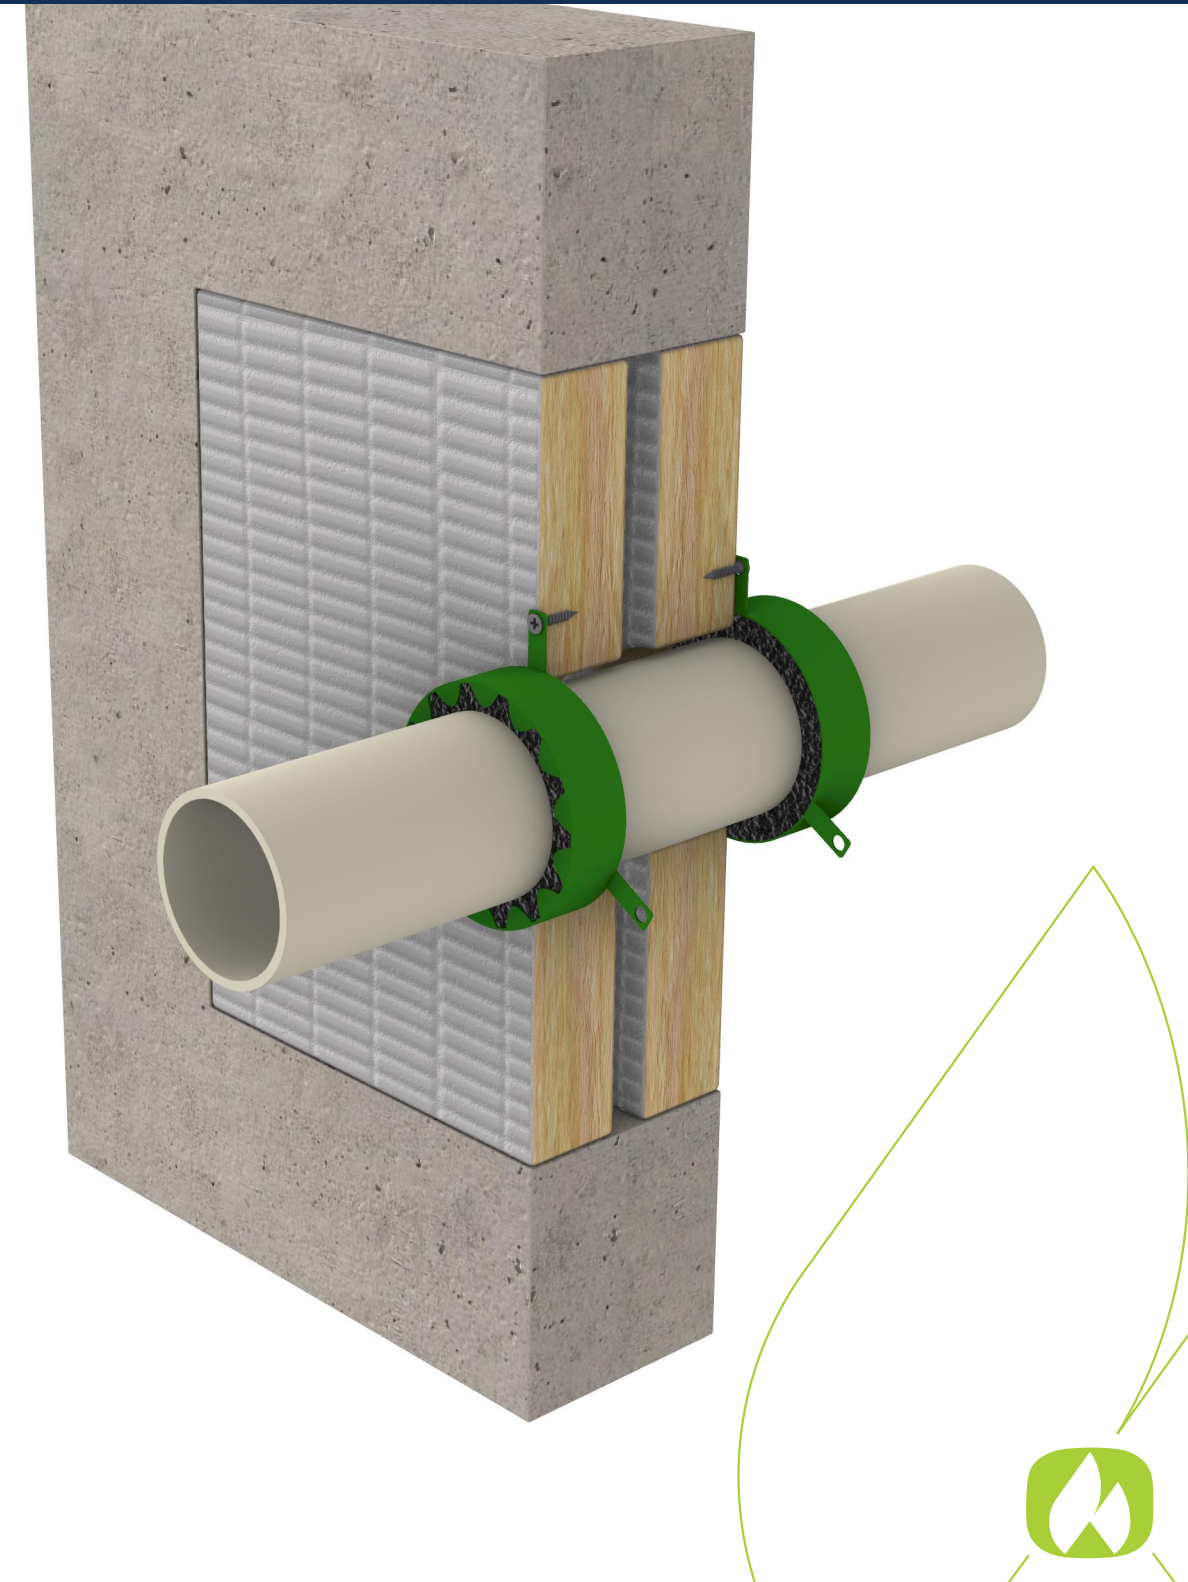


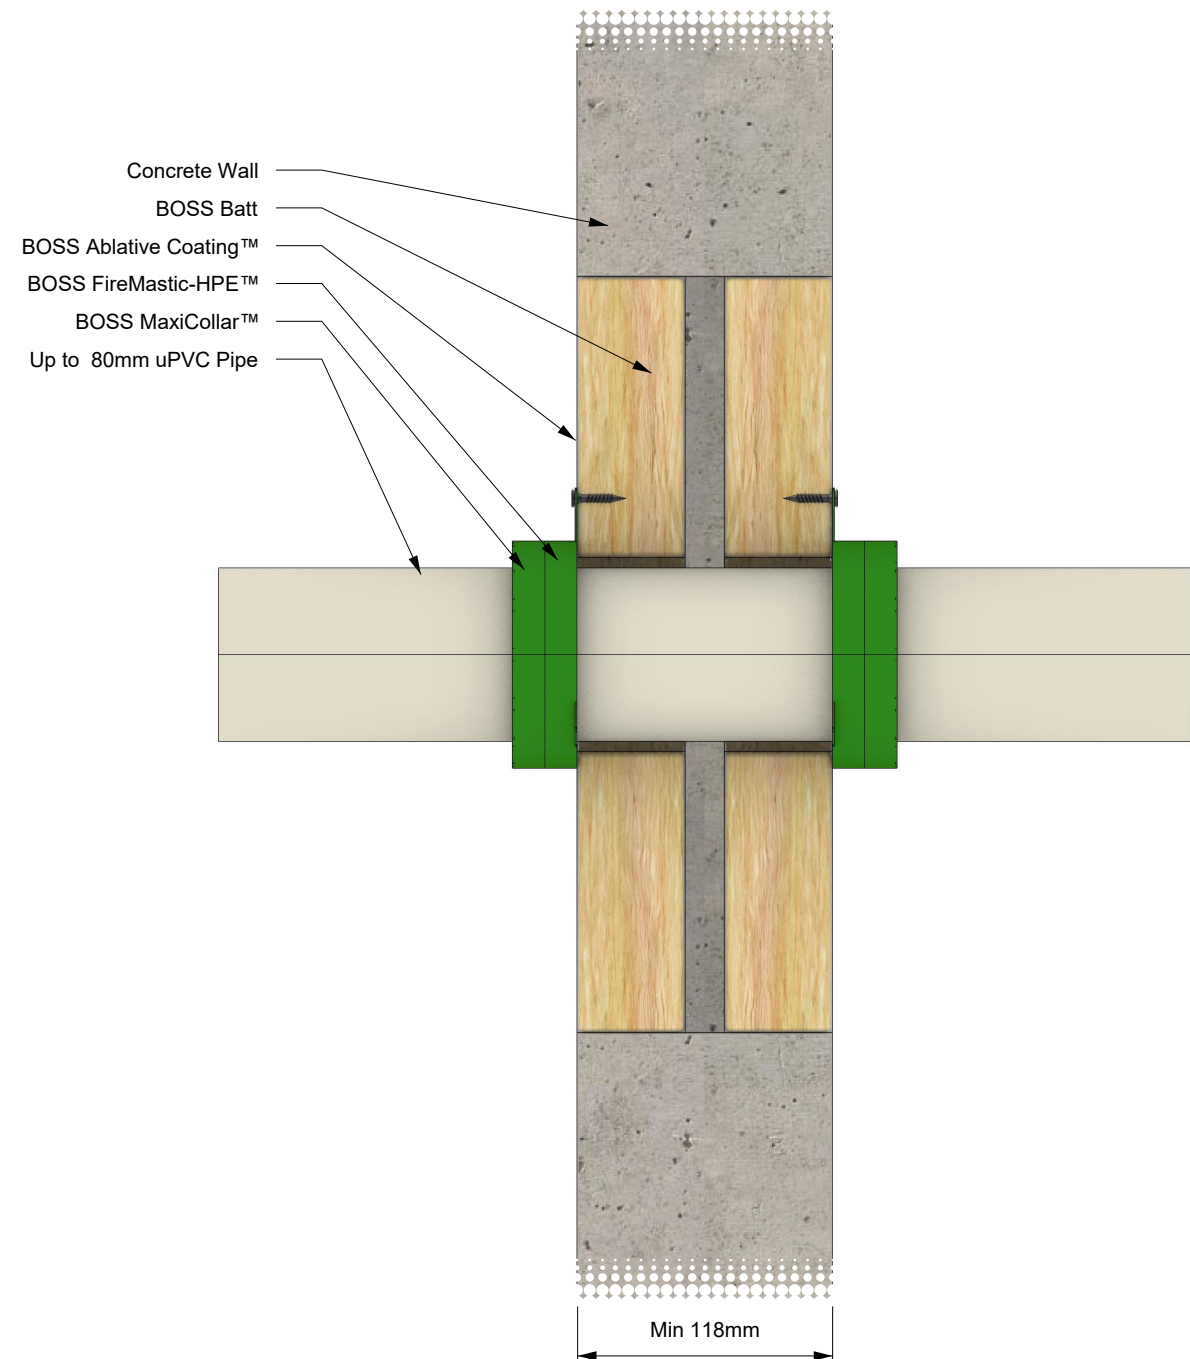

| SYSTEM DESCRIPTION            |                                    | FIRE STOPPING INFORMATION |                      | SERVICE SIZE & DETAILS   | SUPPORTING INFORMATION  |  |                |      |
|-------------------------------|------------------------------------|---------------------------|----------------------|---|-------------------------|--|----------------|------|
| Orientation:                  | Wall                               | BOSS Batt™                | BOSS FireMastic-HPE™ | Up to 80 mm uPVC pipe with 6.4 mm wall thickness, penetrating 2 layers of BossBatt™ protecting an aperture up to 1200 mm x 500 mm. The system includes a 50 mm BOSS MaxiCollar™ installed to both sides. Sealant installed in the gap between the collar and pipe to full depth. Maximum 5 mm annular gap through substrate. Installed in min 118 mm thick walls. | Reference Standard:     |  | AS 1530.4:2014 |      |
| Trade / Type:                 | Plumbing / Hydraulic / Active Fire | BOSS Ablative Coating™    | -                    |   | Supplementary Standard: |  | AS 4072.1-2005 |      |
| Service:                      | UPVC                               | BOSS MaxiCollar™          | -                    |   | Report Reference:       |  | WF FAS 210203  |      |
| Substrate:                    | Concrete wall                      | APERTURE (mm)             | ANNULAR GAP (mm)     |   | Drawing Number:         |  | BF-2365.4      |      |
| Min Substrate Thickness (mm): | 118                                | Up to 1200 x 500          | 5                    |   | Date:                   |  | 28/05/25       | Rev: |
| Sealant Depth (mm):           | Depth of collar                    | ADDITIONAL INFORMATION    |                      |   |                         |  |                | 01   |
| Sealant Fillet (mm):          | 0                                  | -                         |                      |   |                         |  |                |      |
| Wrap Length (mm):             | -                                  |                           |                      |   |                         |  |                |      |
| FRL / FRR:                    | -/60/60                            |                           |                      |   |                         |  |                |      |

IMPORTANT: This drawing is provided as a guide only and does not guarantee compliance for every application. Confirm that the supporting certification is applicable to your specific construction details and obtain acceptance from the relevant Certifying Authority before installation. BOSS Passive Fire reserves the right to amend this document without notice.