
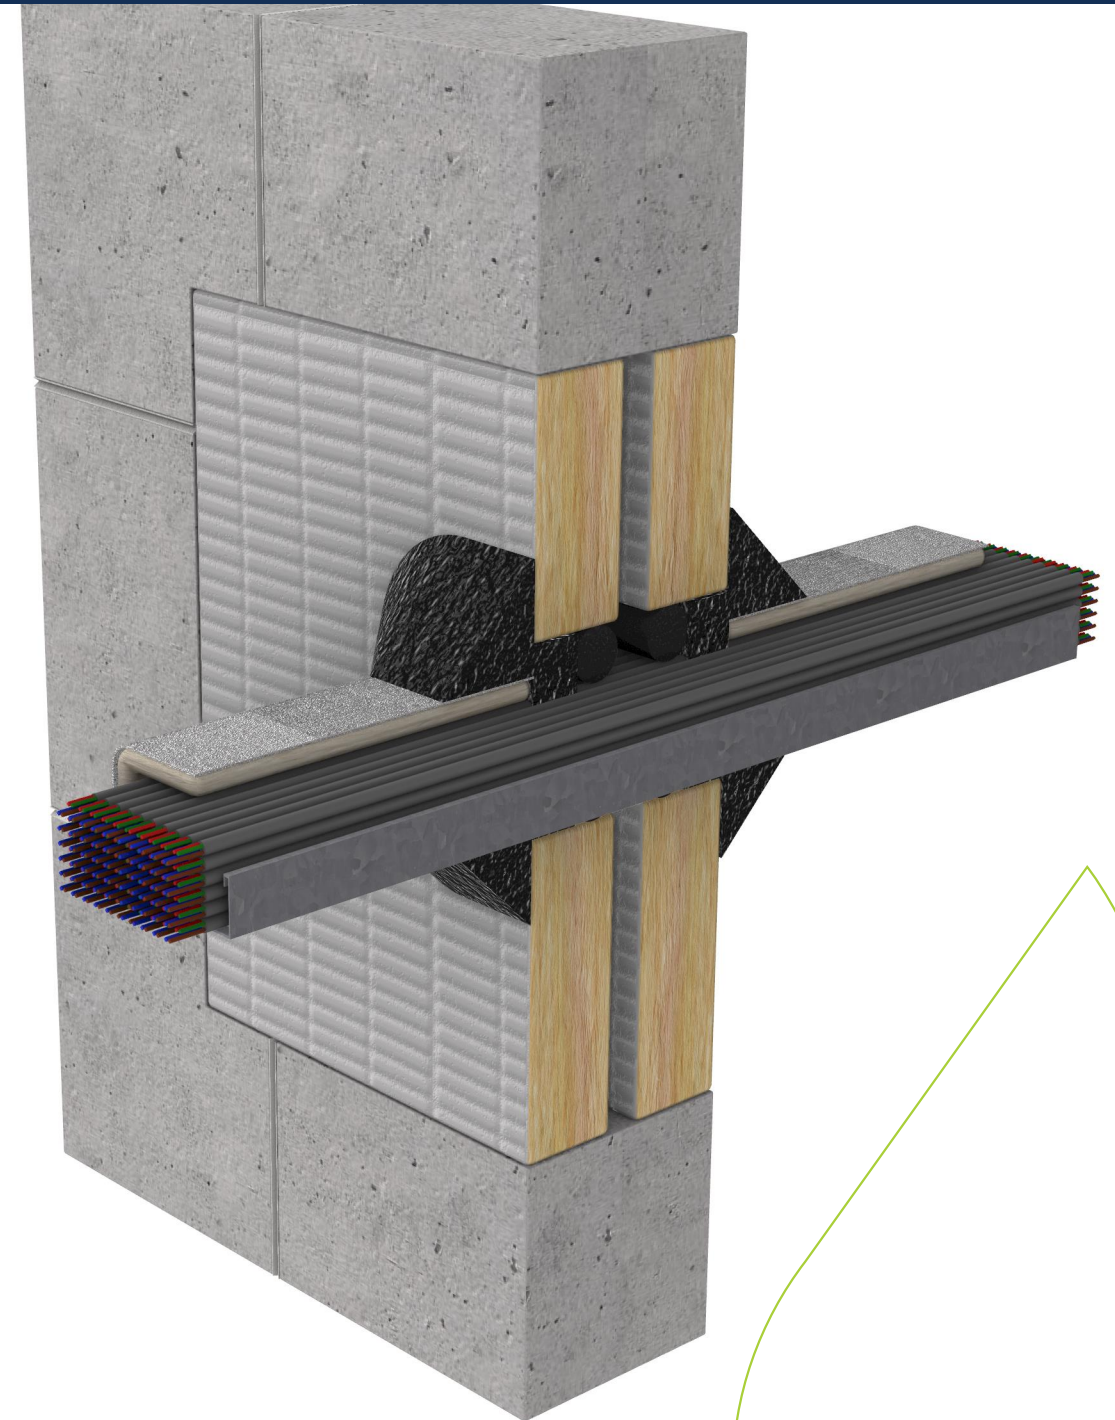


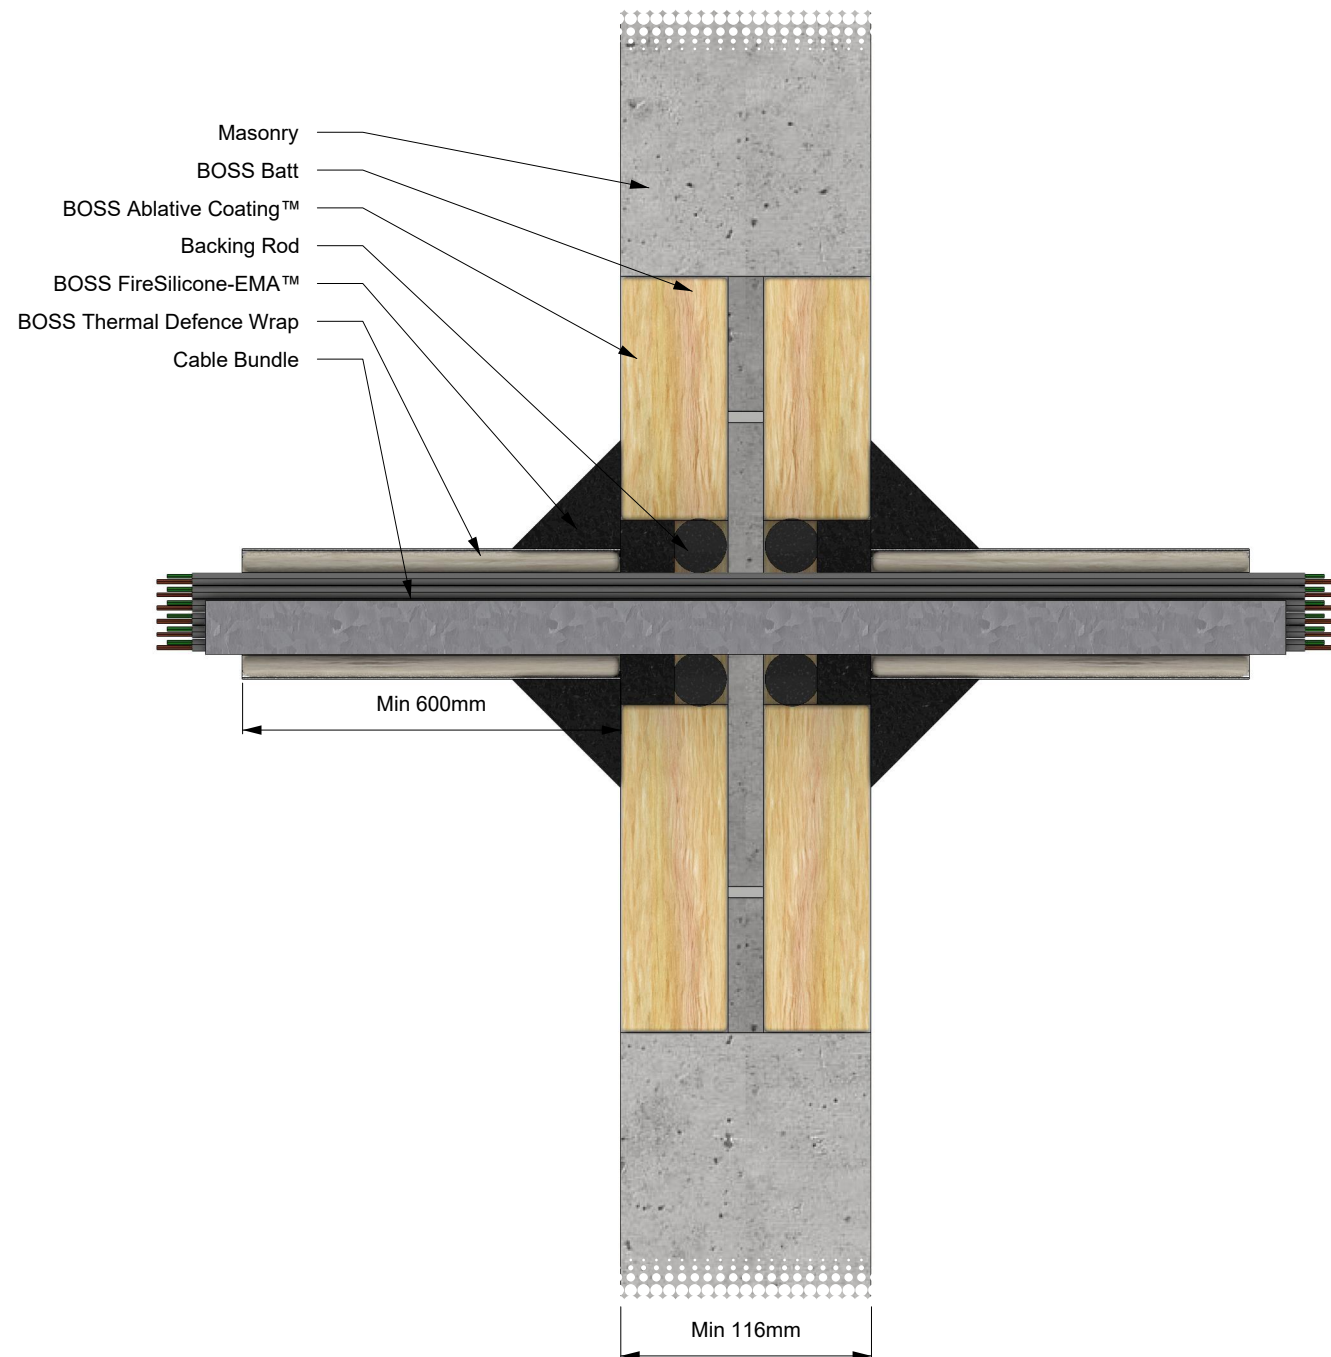

SYSTEM DESCRIPTION		FIRE STOPPING INFORMATION		SERVICE SIZE & DETAILS	SUPPORTING INFORMATION			
Orientation:	Wall	BOSS Batt™	BOSS Thermal Defence	Appendix D2 Group B cable configuration, consisting of 60 x 50 pair telecommunication cables, installed onto a tray minimum 300 mm wide. FireSilicone-EMA™ Sealant installed 25mm deep in annular gap. For annular gaps larger than 20mm and up to 50 mm, a mineral wool backing rod must be used to back the applied sealant. The service is to be finished with a 50 mm x 50 mm fillet both sides. 600mm of Thermal Defence Wrap each side of the wall.	Reference Standard:		AS 1530.4:2014	
Trade / Type:	Electrical	BOSS Ablative Coating™	-		Supplementary Standard:		AS 4072.1-2005	
Service:	Appendix D2 Config	BOSS FireSilicone-EMA™	-		Report Reference:		WF FAS 200332	
Substrate:	Masonry	APERTURE (mm)	ANNULAR GAP (mm)		Drawing Number:		BF-2387.5	
Min Substrate Thickness (mm):	116	Up to 1100 x 1100	20 - 50		Date:	10/04/25	Rev:	01
Sealant Depth (mm):	25	ADDITIONAL INFORMATION						
Sealant Fillet (mm):	50	-						
Wrap Length (mm):	600							
FRL / FRR:	-/120/120							

IMPORTANT: This drawing is provided as a guide only and does not guarantee compliance for every application. Confirm that the supporting certification is applicable to your specific construction details and obtain acceptance from the relevant Certifying Authority before installation. BOSS Passive Fire reserves the right to amend this document without notice.