
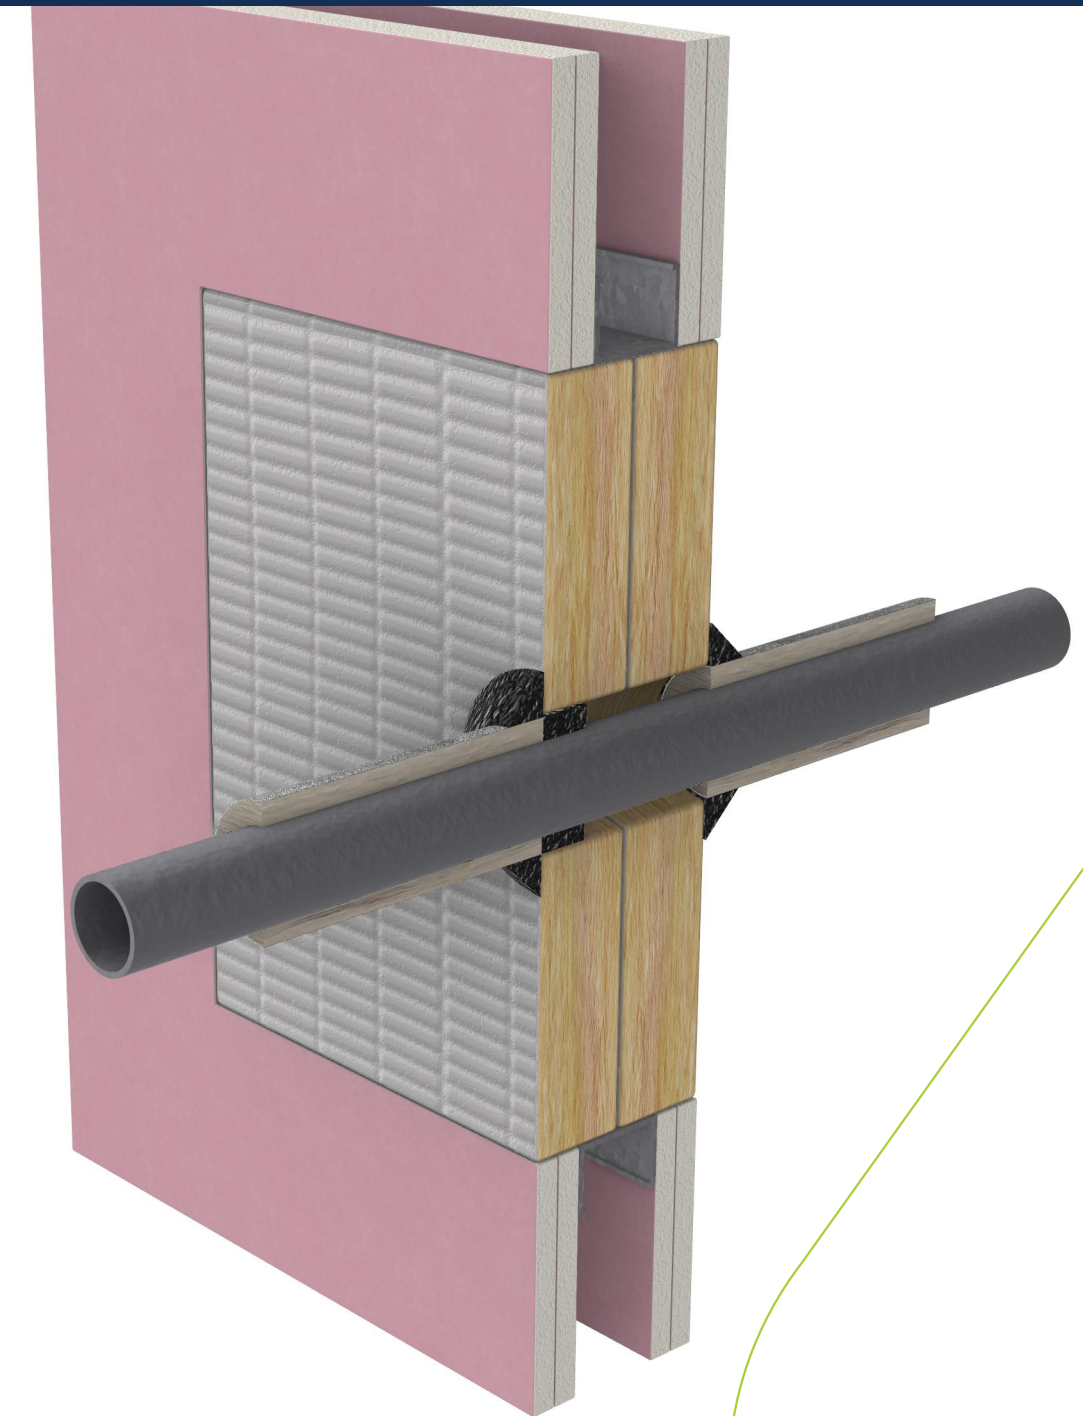


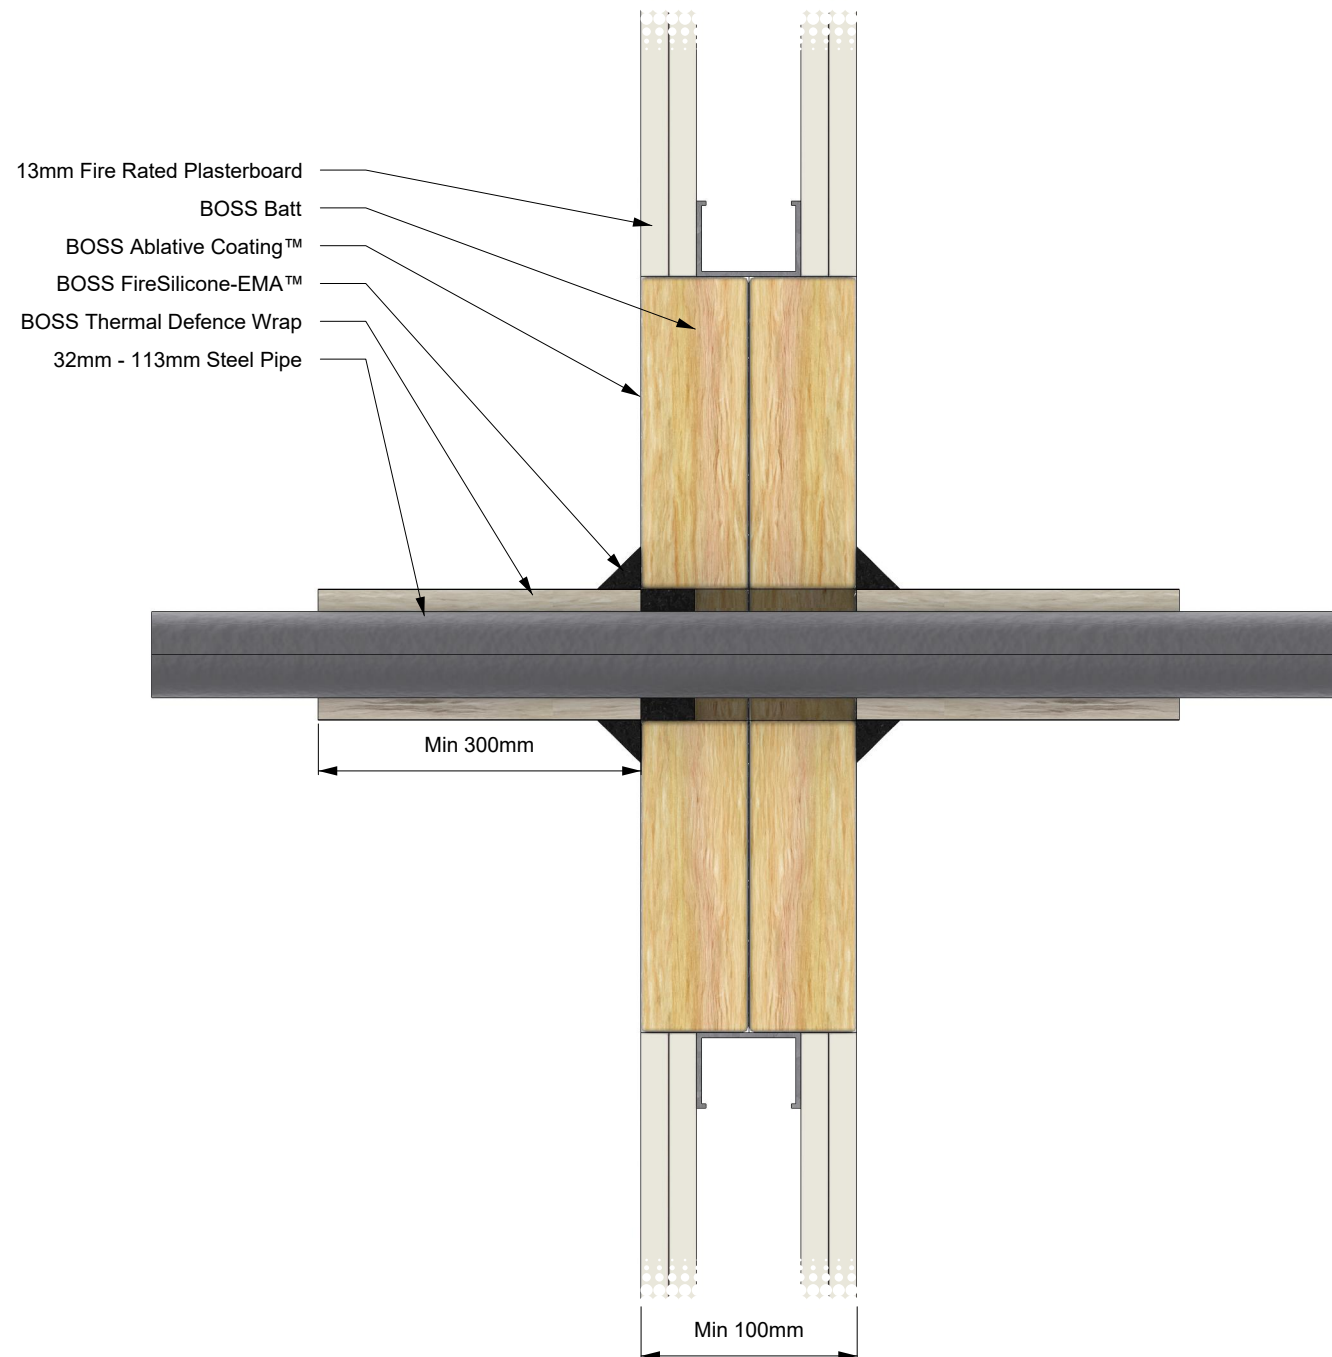

SYSTEM DESCRIPTION		FIRE STOPPING INFORMATION		SERVICE SIZE & DETAILS		SUPPORTING INFORMATION			
Orientation:	Wall	BOSS Batt™	BOSS Thermal Defence	32mm – 113mm Steel pipe with maximum wall thickness of 4.5mm. FireSili-cone-EMA™ Sealant installed 25mm deep in annular gap up to 20mm wide, finished with a 20 mm x 20 mm fillet both sides. 300mm of Thermal Defence Wrap each side of the wall.		Reference Standard:		AS 1530.4:2014	
Trade / Type:	Plumbing / Hydraulic / Active Fire	BOSS Ablative Coating™	-			Supplementary Standard:		AS 4072.1-2005	
Service:	Steel Pipes	BOSS FireSilicone-EMA™	-			Report Reference:		WF FAS 200332	
Substrate:	Double Layer Fire Rated Plasterboard System	APERTURE (mm)	ANNULAR GAP (mm)			Drawing Number:		BF-2404.2	
Min Substrate Thickness (mm):	100	Up to 1100 x 1100	Up to 20			Date:	14/04/25	Rev:	01
Sealant Depth (mm):	25	ADDITIONAL INFORMATION							
Sealant Fillet (mm):	20	-							
Wrap Length (mm):	300								
FRL / FRR:	-/90/90								

IMPORTANT: This drawing is provided as a guide only and does not guarantee compliance for every application. Confirm that the supporting certification is applicable to your specific construction details and obtain acceptance from the relevant Certifying Authority before installation. BOSS Passive Fire reserves the right to amend this document without notice.