



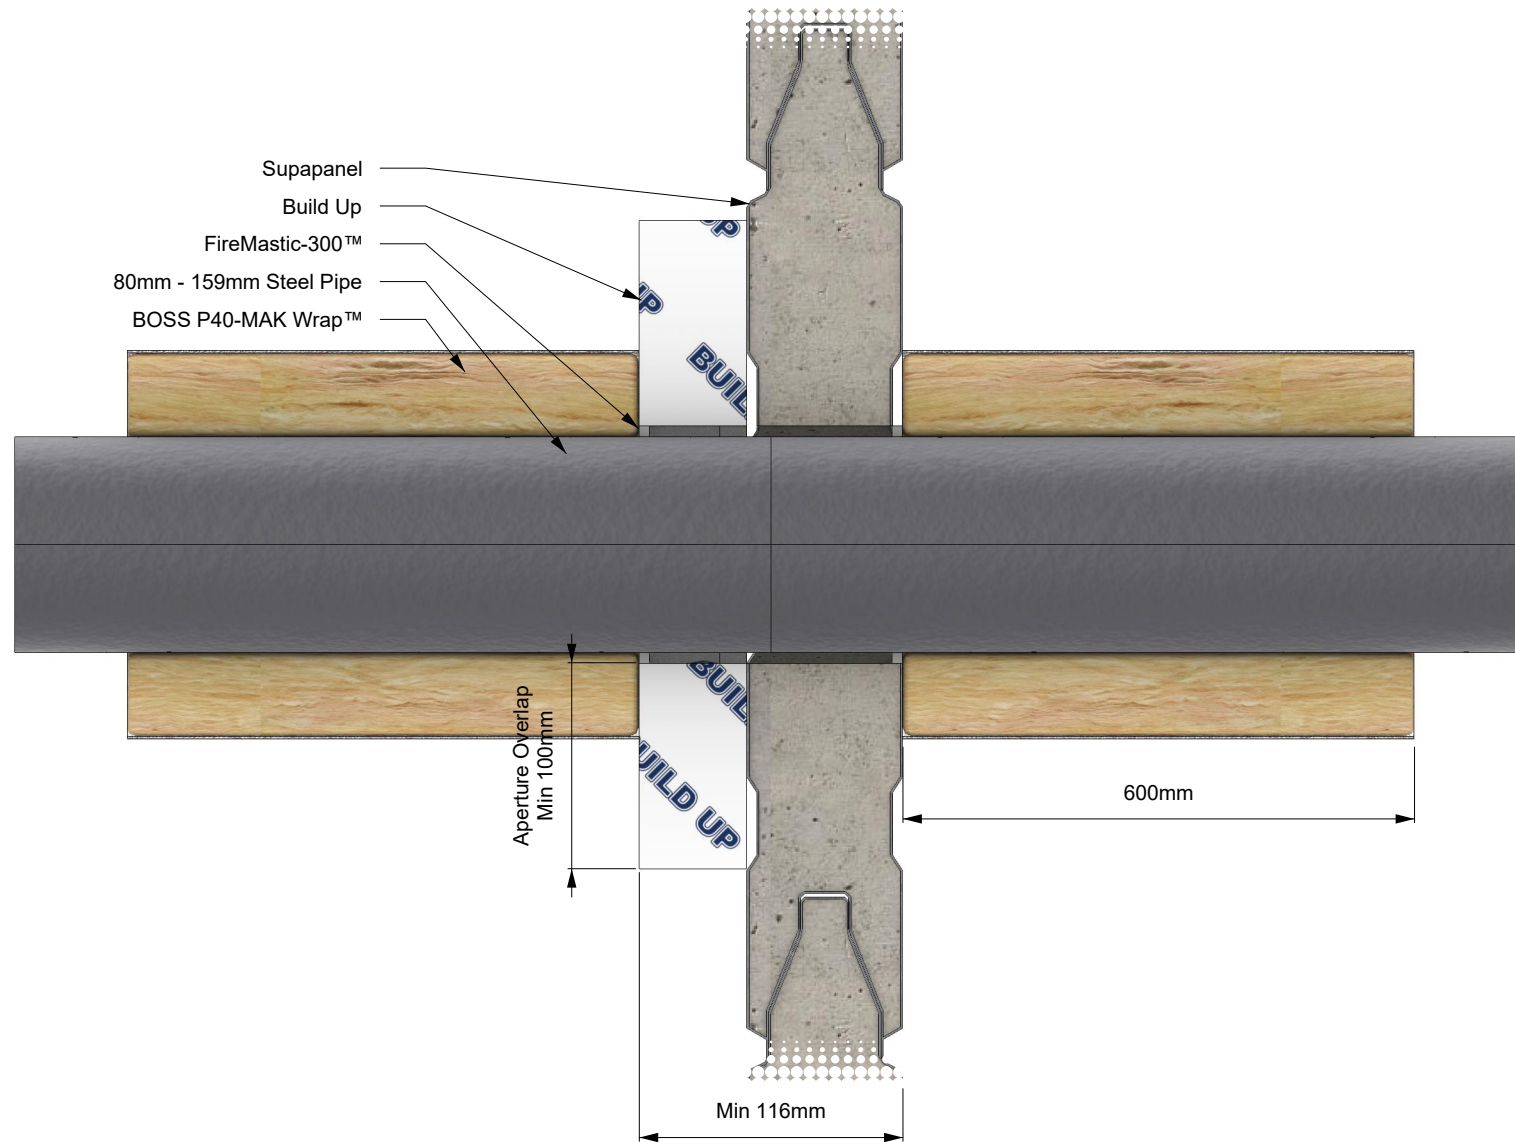

BUILD UP DETAILS

*Localised thickening to be fixed and sealed to substrate using appropriate methods relevant to the substrate and build up material.

*To achieve the necessary thickness and FRL rating of the originally tested substrate, the separating element can be built-up on one or both sides by using BOSS Batts, fire-rated plasterboard, calcium silicate board, or Shaftliner board.

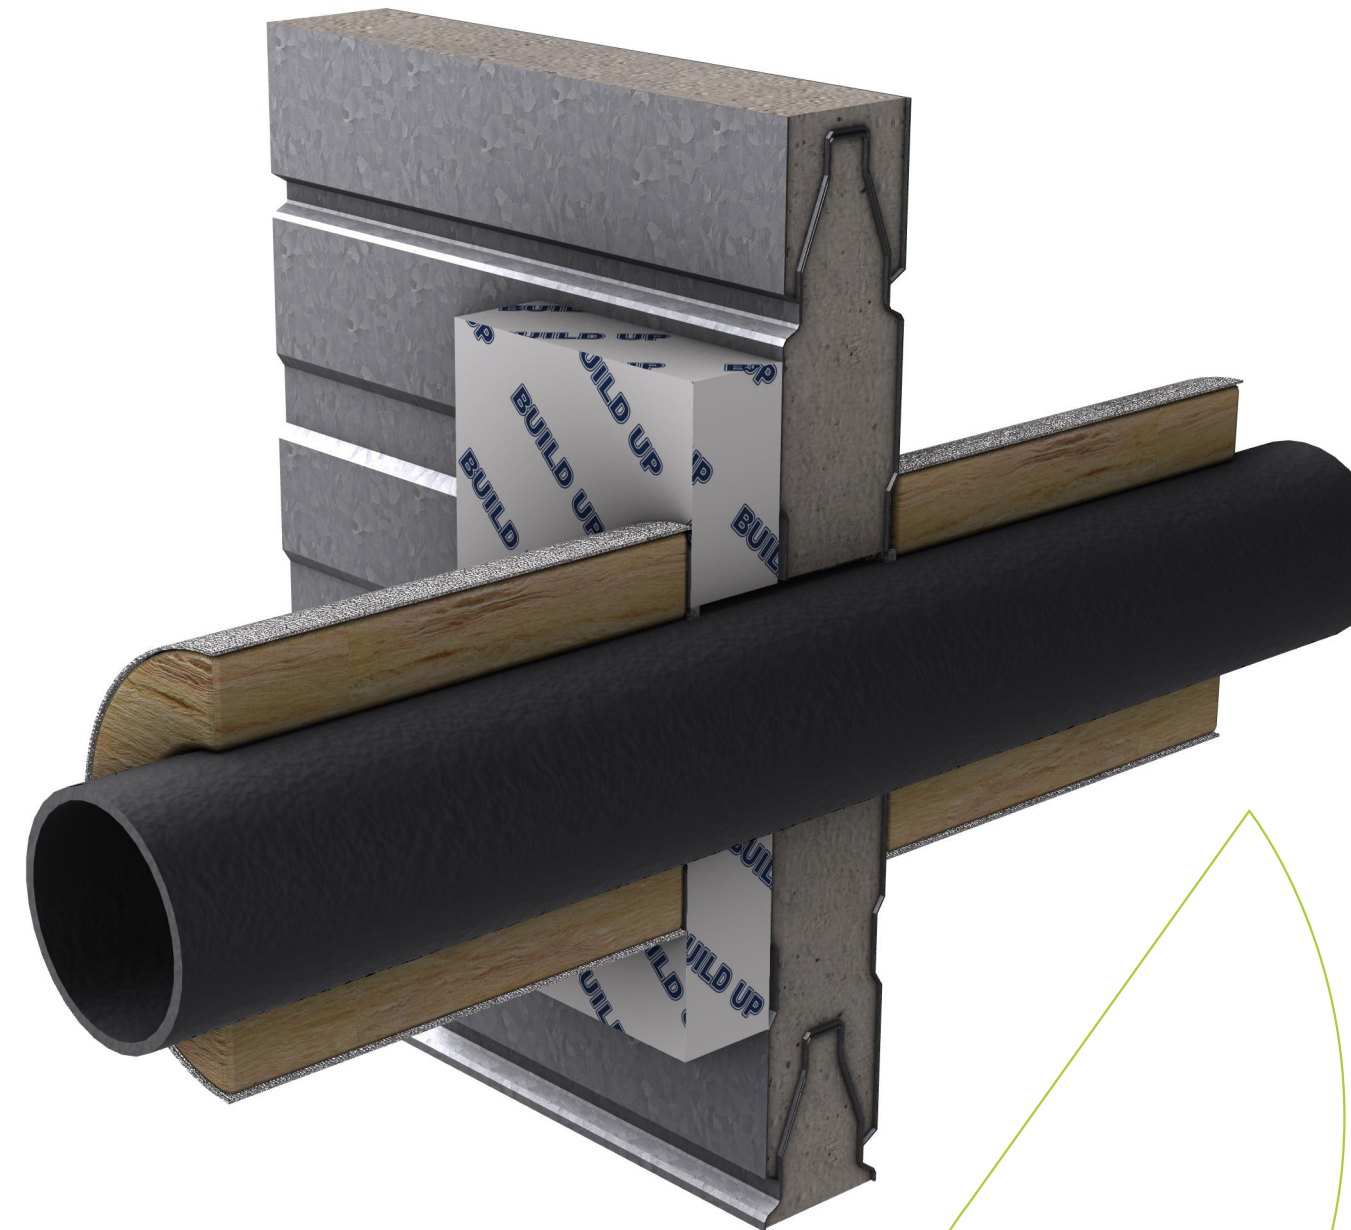

System Description		Fire Stopping Information		Service Size & Details	Supporting Information				
Orientation:	Wall	BOSS FireMastic-300™	-		80 mm - 159 mm Steel pipe. Sealant 5 mm deep in 5 mm annular gap both sides. P40-MAK Wrap™ 600 mm to both sides.	Reference Standard:		AS 1530.4:2014	
Trade / Type:	Plumbing / Hydraulic / Active Fire	BOSS P40-MAK Wrap™	-			Supplementary Standard:		AS 4072.1-2005	
Service:	Steel Pipes	-	-			Report Reference:		WF FAS 190346	
Substrate:	Supanel with Buildup	Aperture (mm)	Annular Gap (mm)			Drawing Number:		BF-2538.19	
Min Substrate Thickness (mm):	116	-	5			Date:	12/05/25	Rev:	01
Sealant Depth (mm):	5	Additional Information							
Sealant Fillet (mm):	0								
Wrap Length (mm):	600								
FRL / FRR:	-/120/120								

IMPORTANT: This drawing is provided as a guide only and does not guarantee compliance for every application. Confirm that the supporting certification is applicable to your specific construction details and obtain acceptance from the relevant Certifying Authority before installation. BOSS Passive Fire reserves the right to amend this document without notice.