


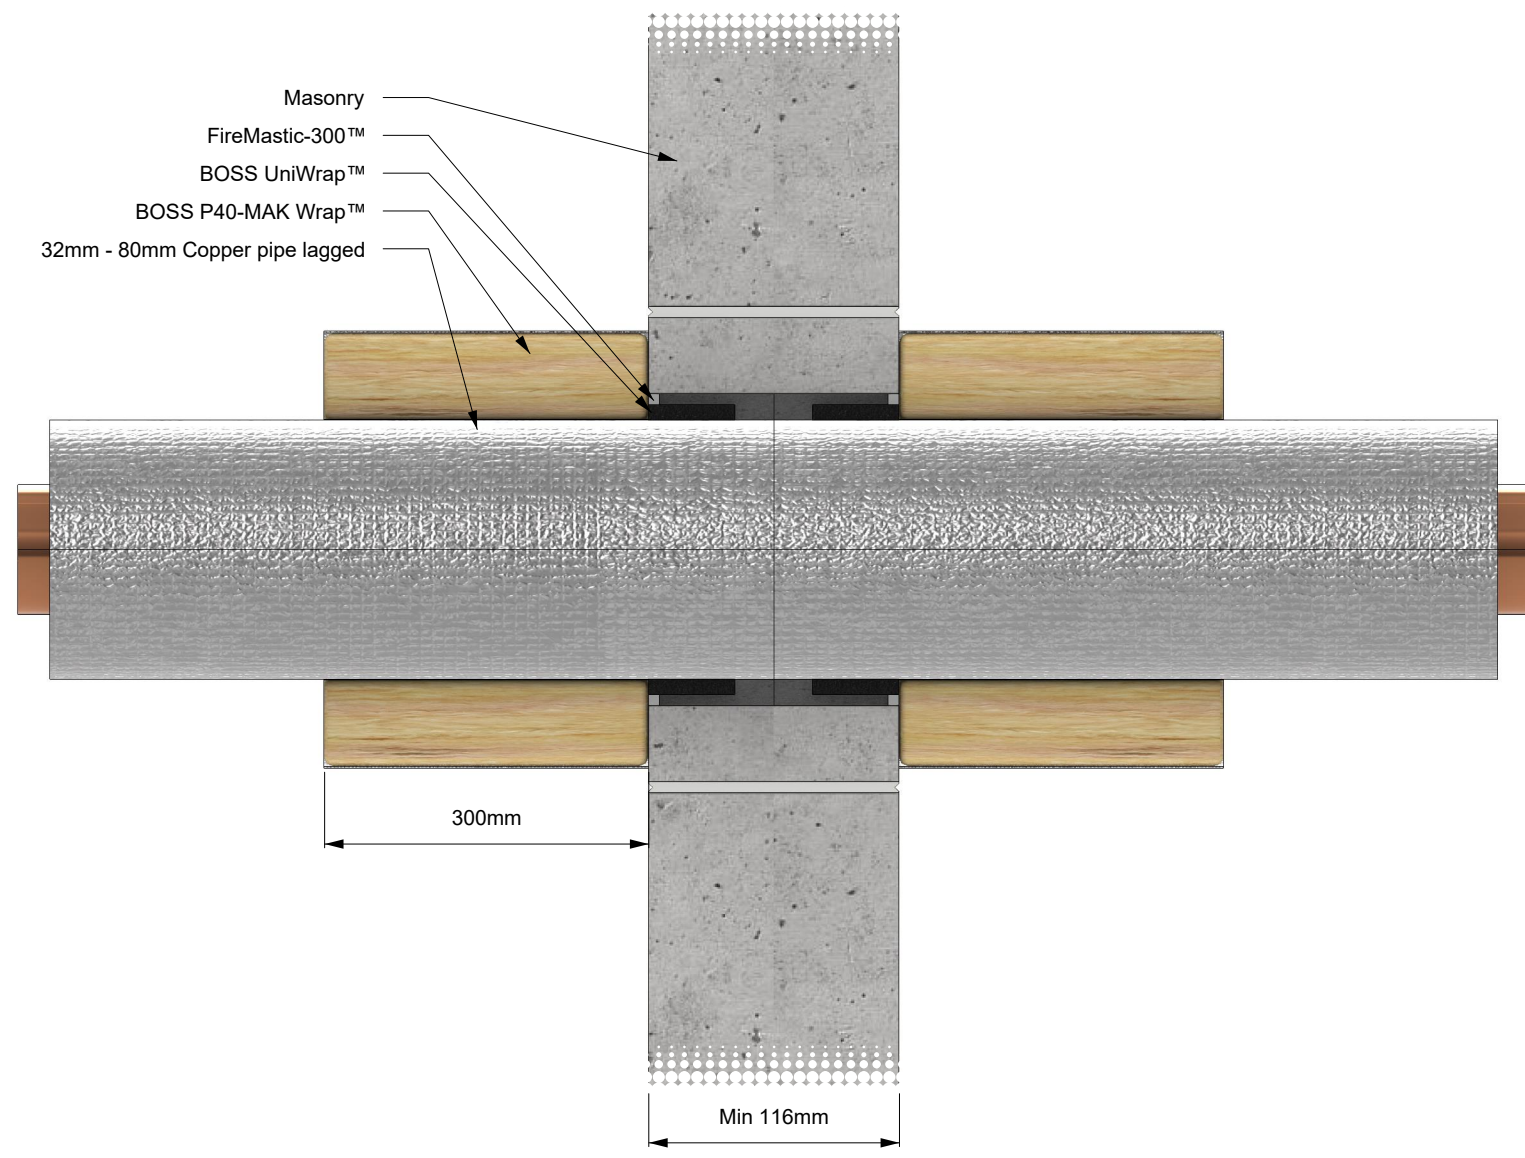

SYSTEM DESCRIPTION		FIRE STOPPING INFORMATION		SERVICE SIZE & DETAILS	SUPPORTING INFORMATION			
Orientation:	Wall	BOSS UniWrap™	-	32 mm - 80 mm Copper pipe with continuous 30 - 50 mm Thermobreak tube lagging. Sealant 5 mm deep in 5 mm annular gap both sides. BOSS UniWrap™ installed on both sides. P40-MAK Wrap™ 300 mm to both sides.	Reference Standard:		AS 1530.4:2014	
Trade / Type:	Plumbing / Hydraulic / Active Fire	BOSS FireMastic-300™	-		Supplementary Standard:		AS 4072.1-2005	
Service:	Insulated Copper Pipes	BOSS P40-MAK Wrap™	-		Report Reference:		WF FAS 190346	
Substrate:	Masonry	APERTURE (mm)	ANNULAR GAP (mm)		Drawing Number:		BF-2557.5	
Min Substrate Thickness (mm):	116	-	5		Date:		12/05/25	Rev:
Sealant Depth (mm):	5	ADDITIONAL INFORMATION						01
Sealant Fillet (mm):	0							
Wrap Length (mm):	300							
FRL / FRR:	-/120/120							

IMPORTANT: This drawing is provided as a guide only and does not guarantee compliance for every application. Confirm that the supporting certification is applicable to your specific construction details and obtain acceptance from the relevant Certifying Authority before installation. BOSS Passive Fire reserves the right to amend this document without notice.