
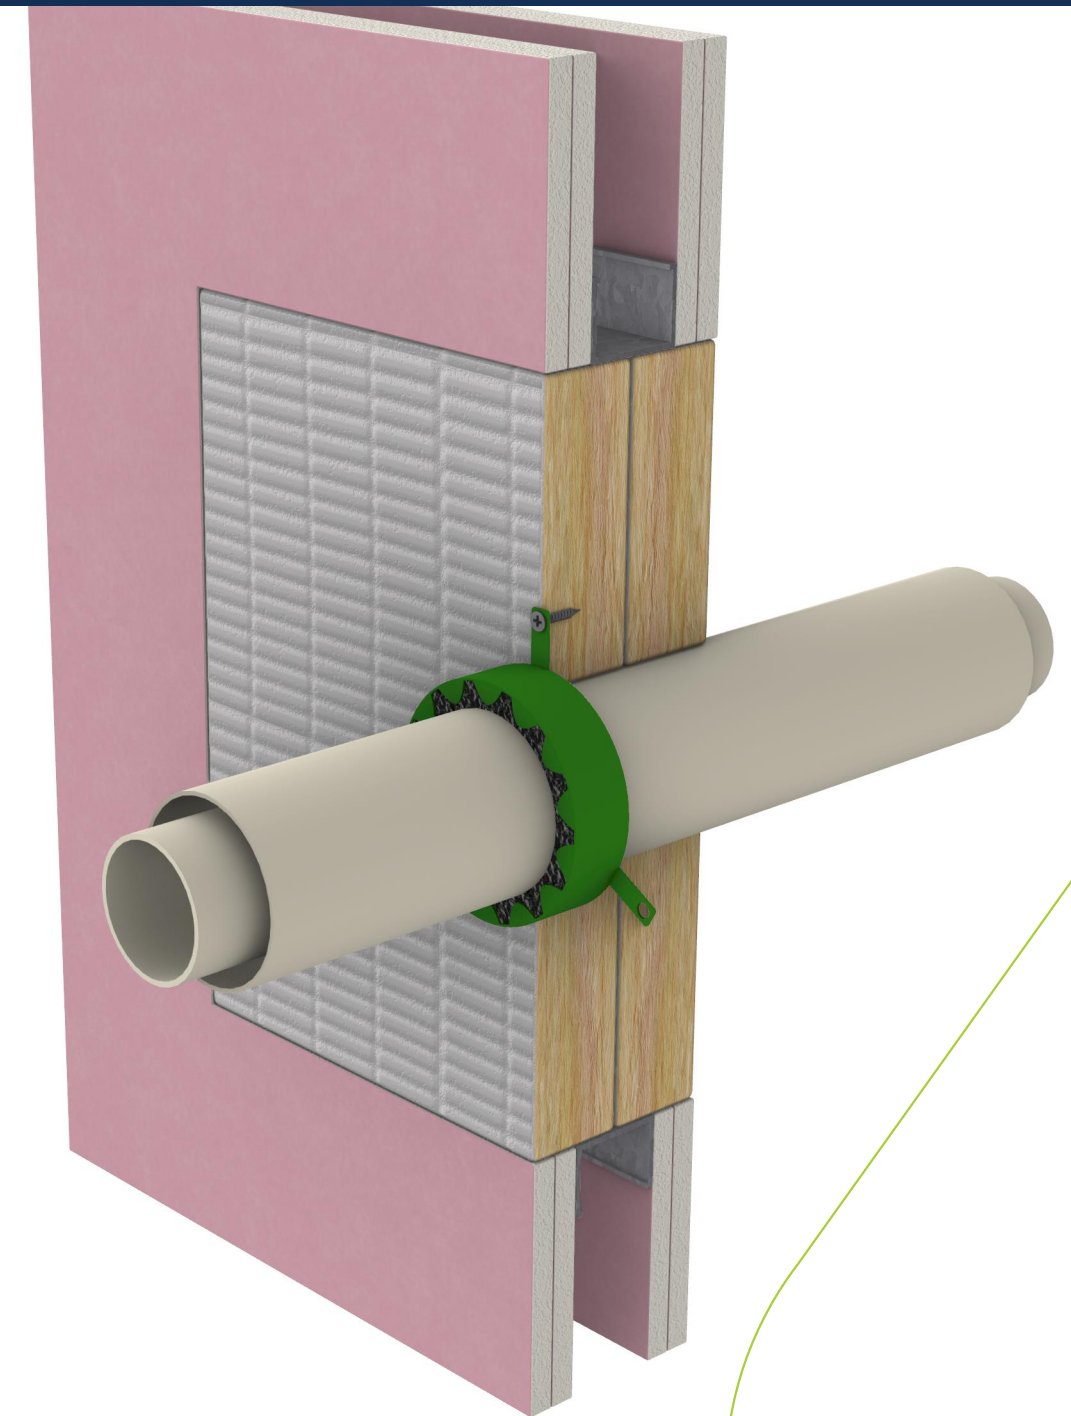


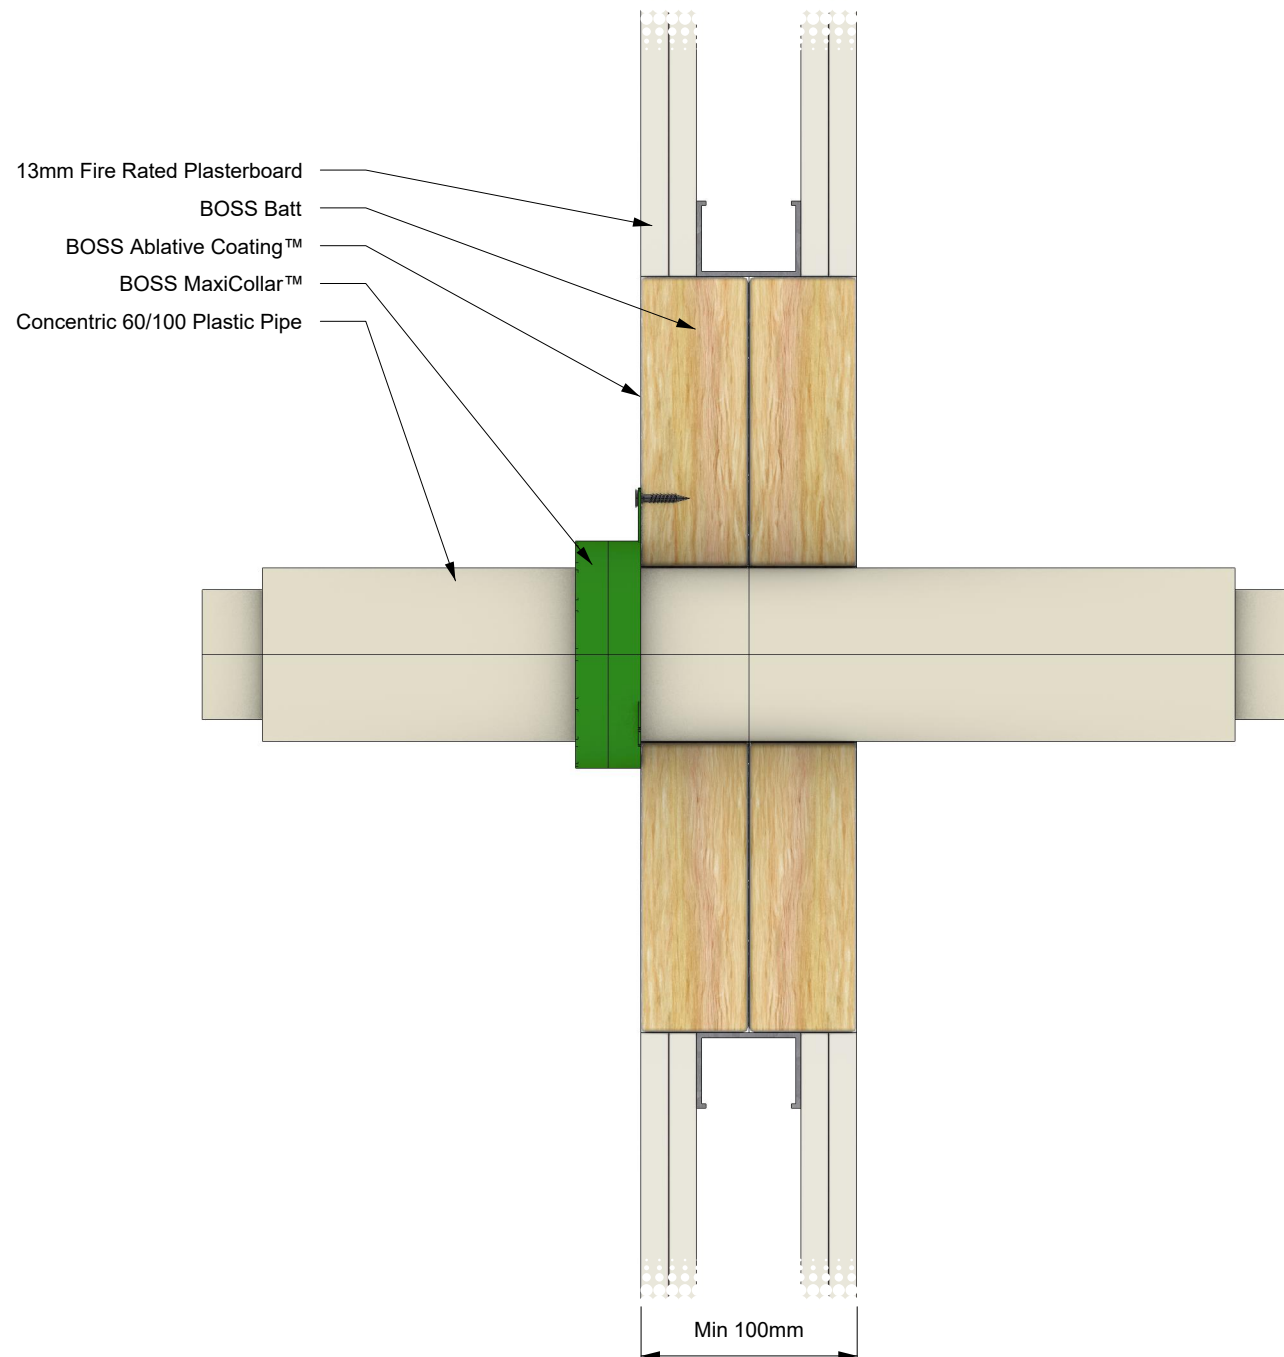

SYSTEM DESCRIPTION		FIRE STOPPING INFORMATION		SERVICE SIZE & DETAILS	SUPPORTING INFORMATION				
Orientation:	Wall	BOSS Batt™	-		Concentric 60/100 plastic pipe - 101 mm outer pipe with 1.9 mm wall thick- ness, and 60 mm inner pipe with 2.0 mm wall thickness, penetrating 2 layers of BossBatt™ protecting an aperture up to 1200 mm x 500 mm. The system includes a 110 mm BOSS MaxiCollar™ installed to the exposed side.	Reference Standard:		AS 1530.4:2014	
Trade / Type:	Plumbing / Hydraulic / Active Fire	BOSS Ablative Coating™	-			Supplementary Standard:		AS 4072.1-2005	
Service:	Concentric 60/100 plastic pipe	BOSS MaxiCollar™	-			Report Reference:		WF FAS 210203	
Substrate:	Double Layer Fire Rated Plasterboard System	APERTURE (mm)	ANNULAR GAP (mm)			Drawing Number:		BF-2764.2	
Min Substrate Thickness (mm):	100	Up to 1200 x 500	0			Date:	25/06/25	Rev:	01
Sealant Depth (mm):		ADDITIONAL INFORMATION							
Sealant Fillet (mm):		-							
Wrap Length (mm):	-								
FRL / FRR:	-/120/120								

IMPORTANT: This drawing is provided as a guide only and does not guarantee compliance for every application. Confirm that the supporting certification is applicable to your specific construction details and obtain acceptance from the relevant Certifying Authority before installation. BOSS Passive Fire reserves the right to amend this document without notice.