
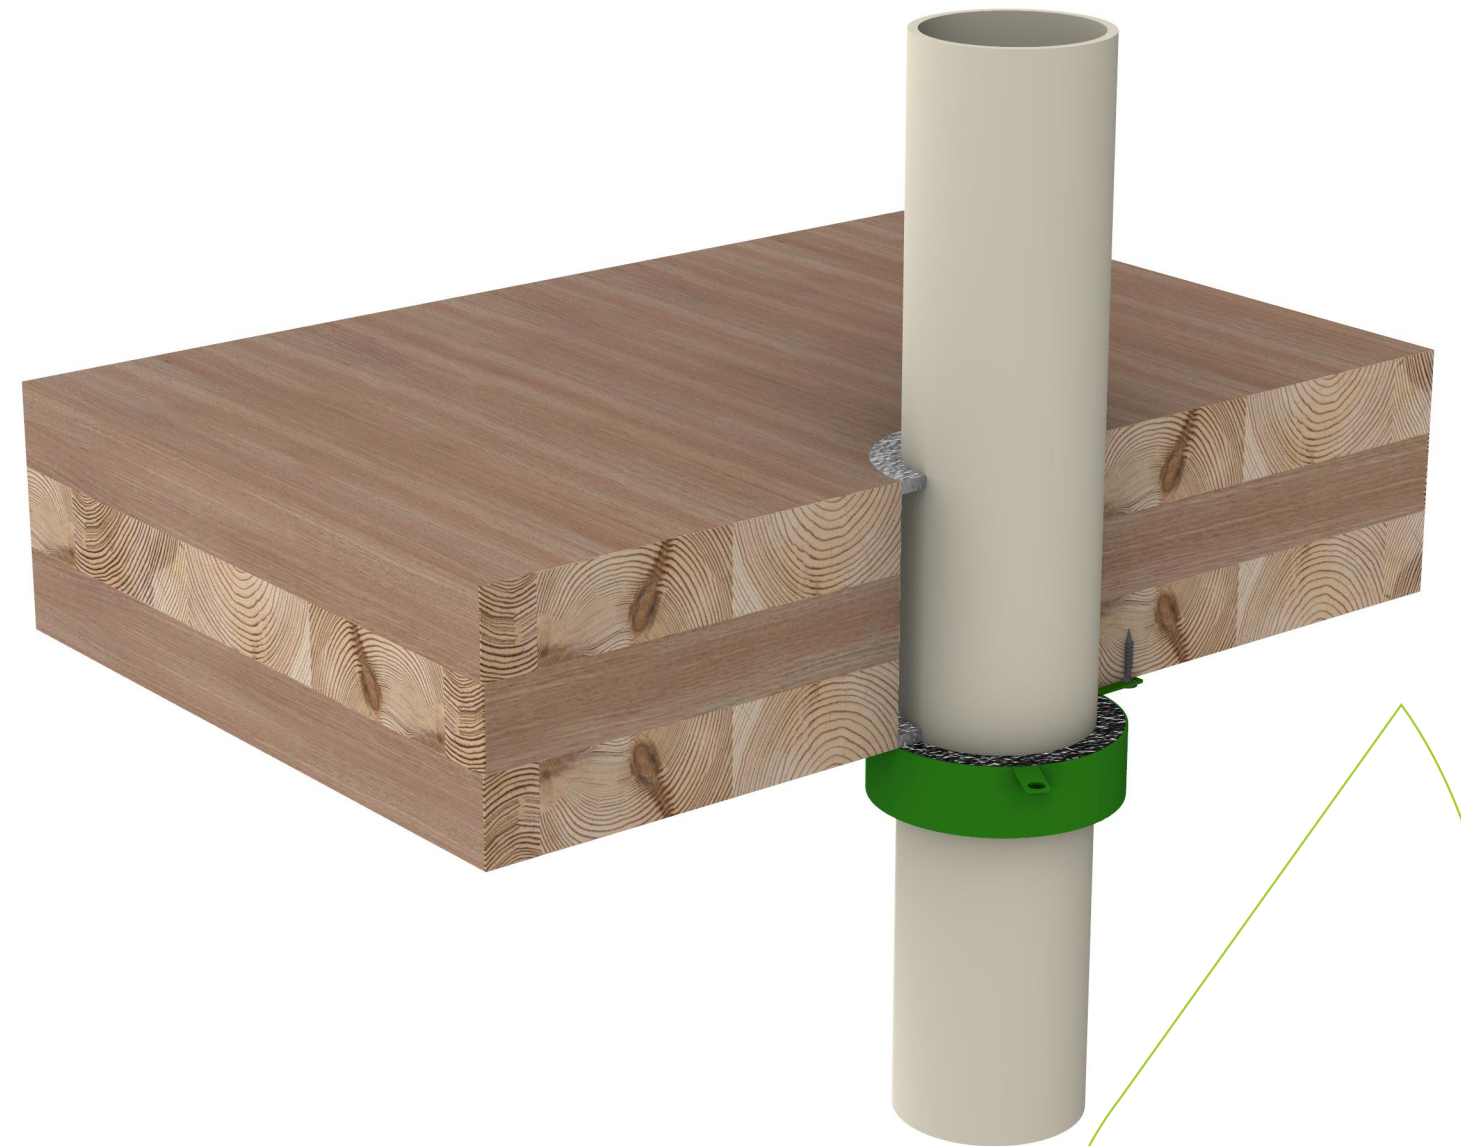


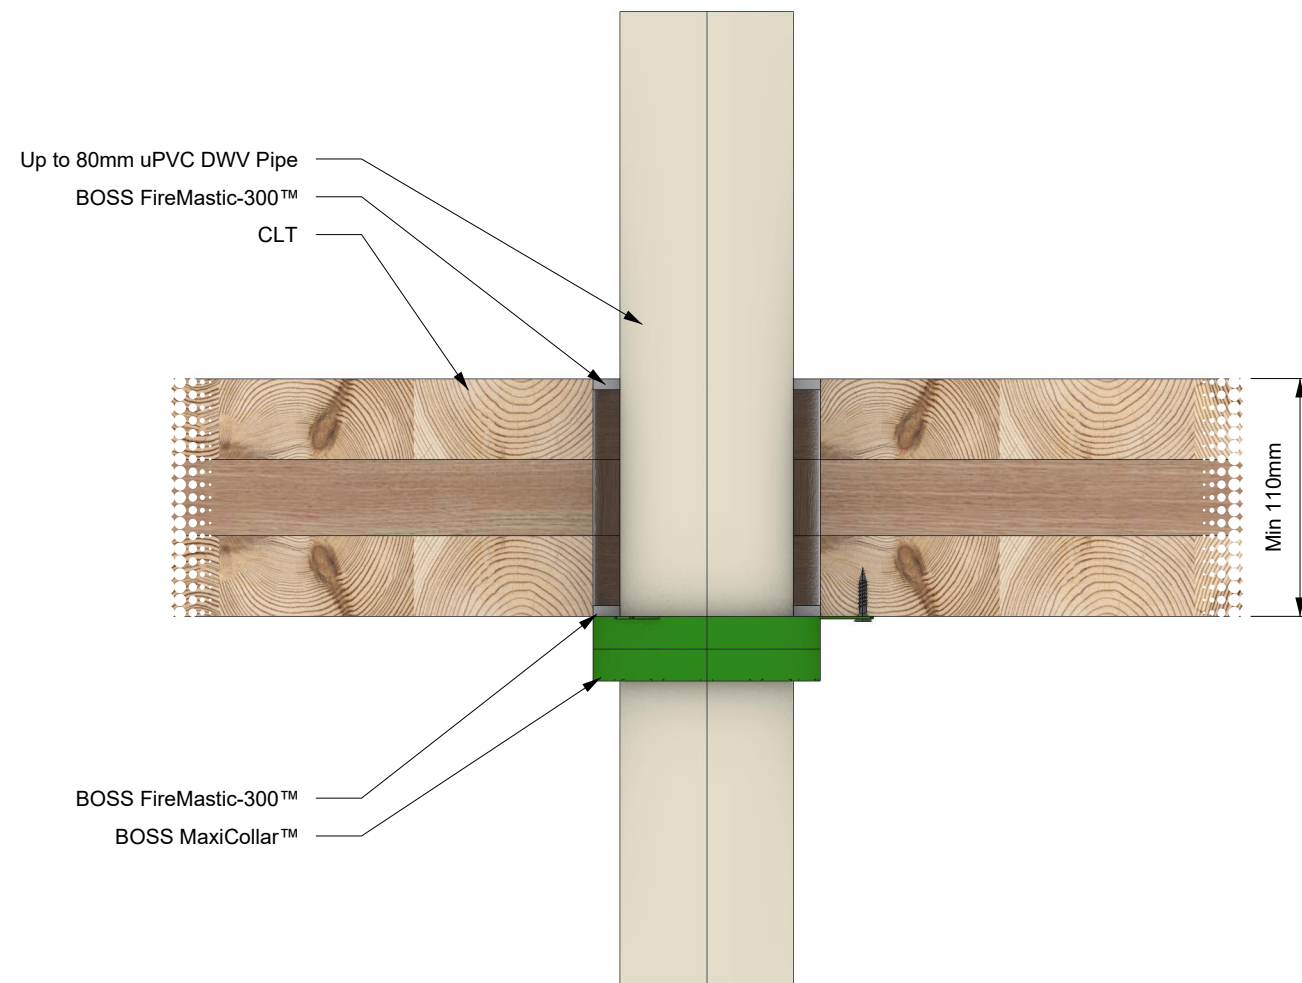

| SYSTEM DESCRIPTION            |                                    | FIRE STOPPING INFORMATION |                  | SERVICE SIZE & DETAILS   | SUPPORTING INFORMATION  |          |                |    |
|-------------------------------|------------------------------------|---------------------------|------------------|---|-------------------------|----------|----------------|----|
| Orientation:                  | Floor                              | BOSS MaxiCollar™          | -                | Up to 80 mm uPVC DWV pipe with 2.9 mm maximum wall thickness. Sealant 5.0 mm deep in 12.5 mm annular gap both sides. 80 mm BOSS MaxiCollar™ installed on the underside. | Reference Standard:     |          | AS 1530.4:2014 |    |
| Trade / Type:                 | Plumbing / Hydraulic / Active Fire | BOSS FireMastic-300™      | -                |   | Supplementary Standard: |          | AS 4072.1-2005 |    |
| Service:                      | UPVC                               | -                         | -                |   | Report Reference:       |          | WF FAS 210203  |    |
| Substrate:                    | CLT (Horiz)                        | APERTURE (mm)             | ANNULAR GAP (mm) |   | Drawing Number:         |          | BF-2846.33     |    |
| Min Substrate Thickness (mm): | 110                                | -                         | 12.5             |   | Date:                   | 17/07/25 | Rev:           | 01 |
| Sealant Depth (mm):           | 5                                  | ADDITIONAL INFORMATION    |                  |   |                         |          |                |    |
| Sealant Fillet (mm):          | -                                  | -                         |                  |   |                         |          |                |    |
| Wrap Length (mm):             | -                                  |                           |                  |   |                         |          |                |    |
| FRL / FRR:                    | -/60/60                            |                           |                  |   |                         |          |                |    |

IMPORTANT: This drawing is provided as a guide only and does not guarantee compliance for every application. Confirm that the supporting certification is applicable to your specific construction details and obtain acceptance from the relevant Certifying Authority before installation. BOSS Passive Fire reserves the right to amend this document without notice.