
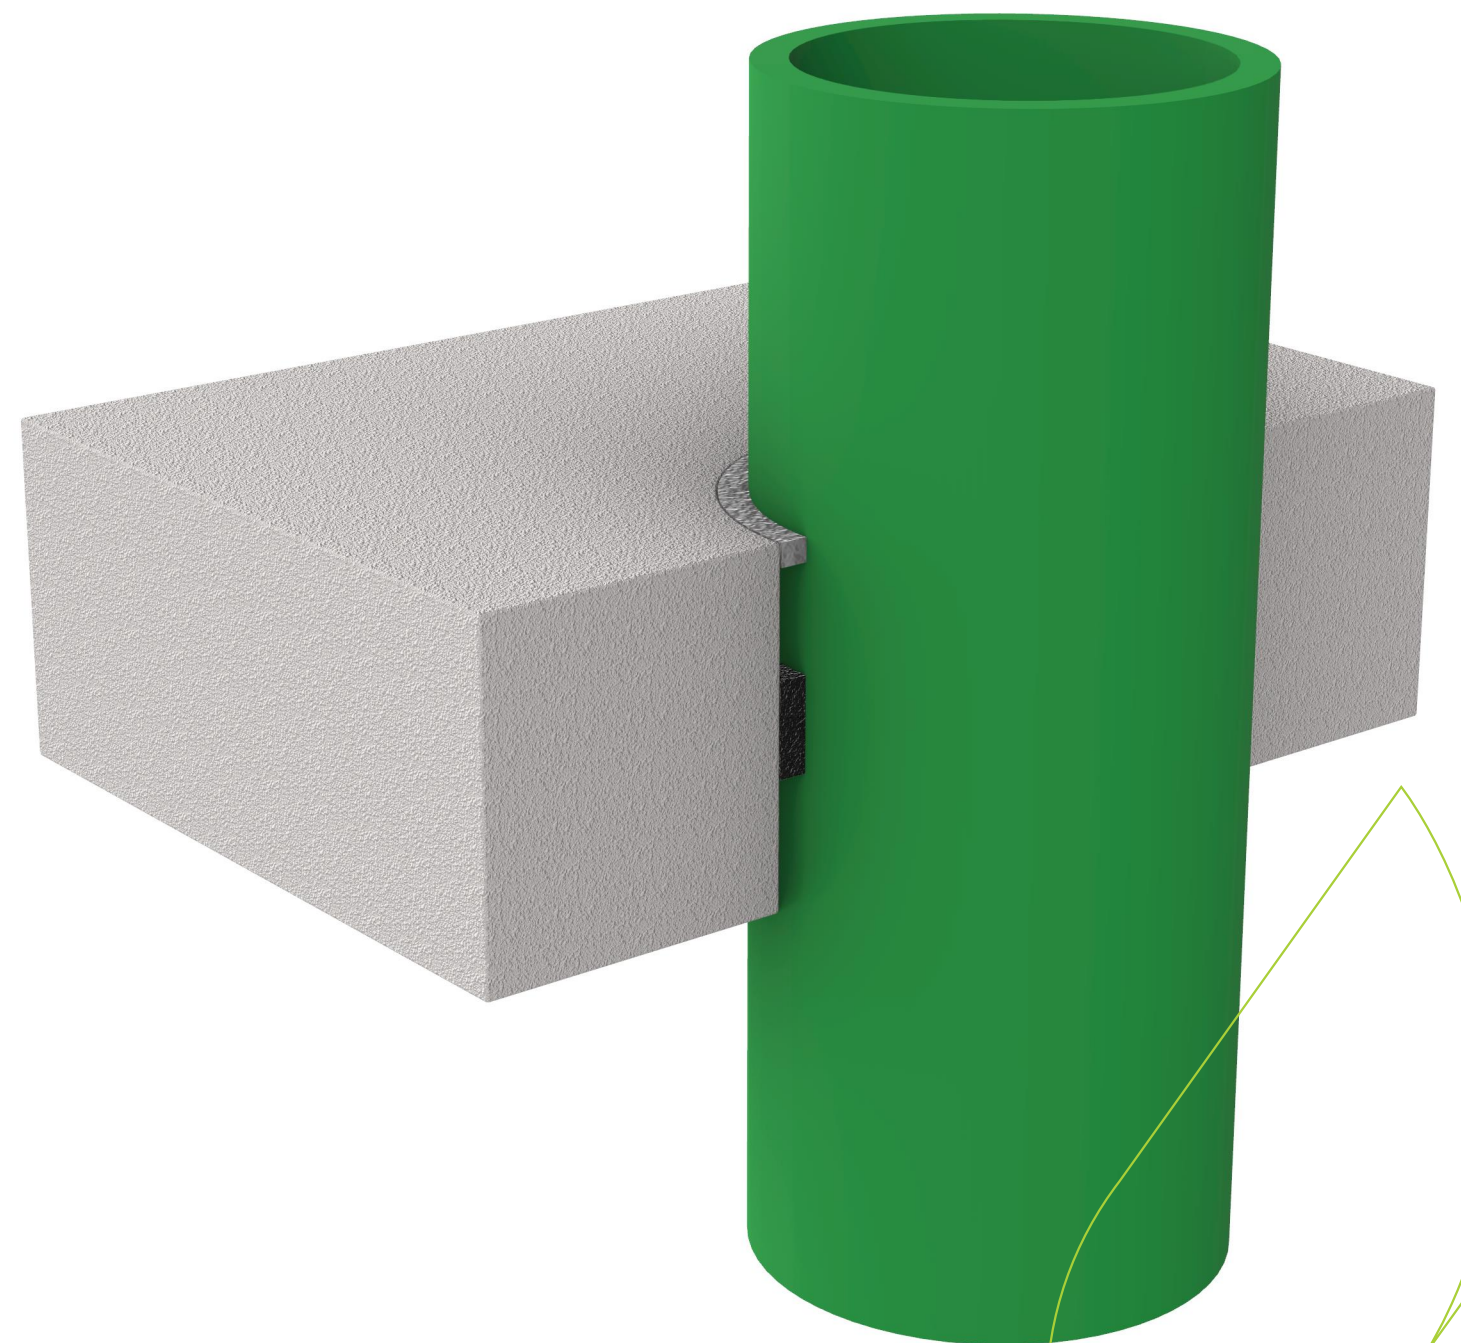


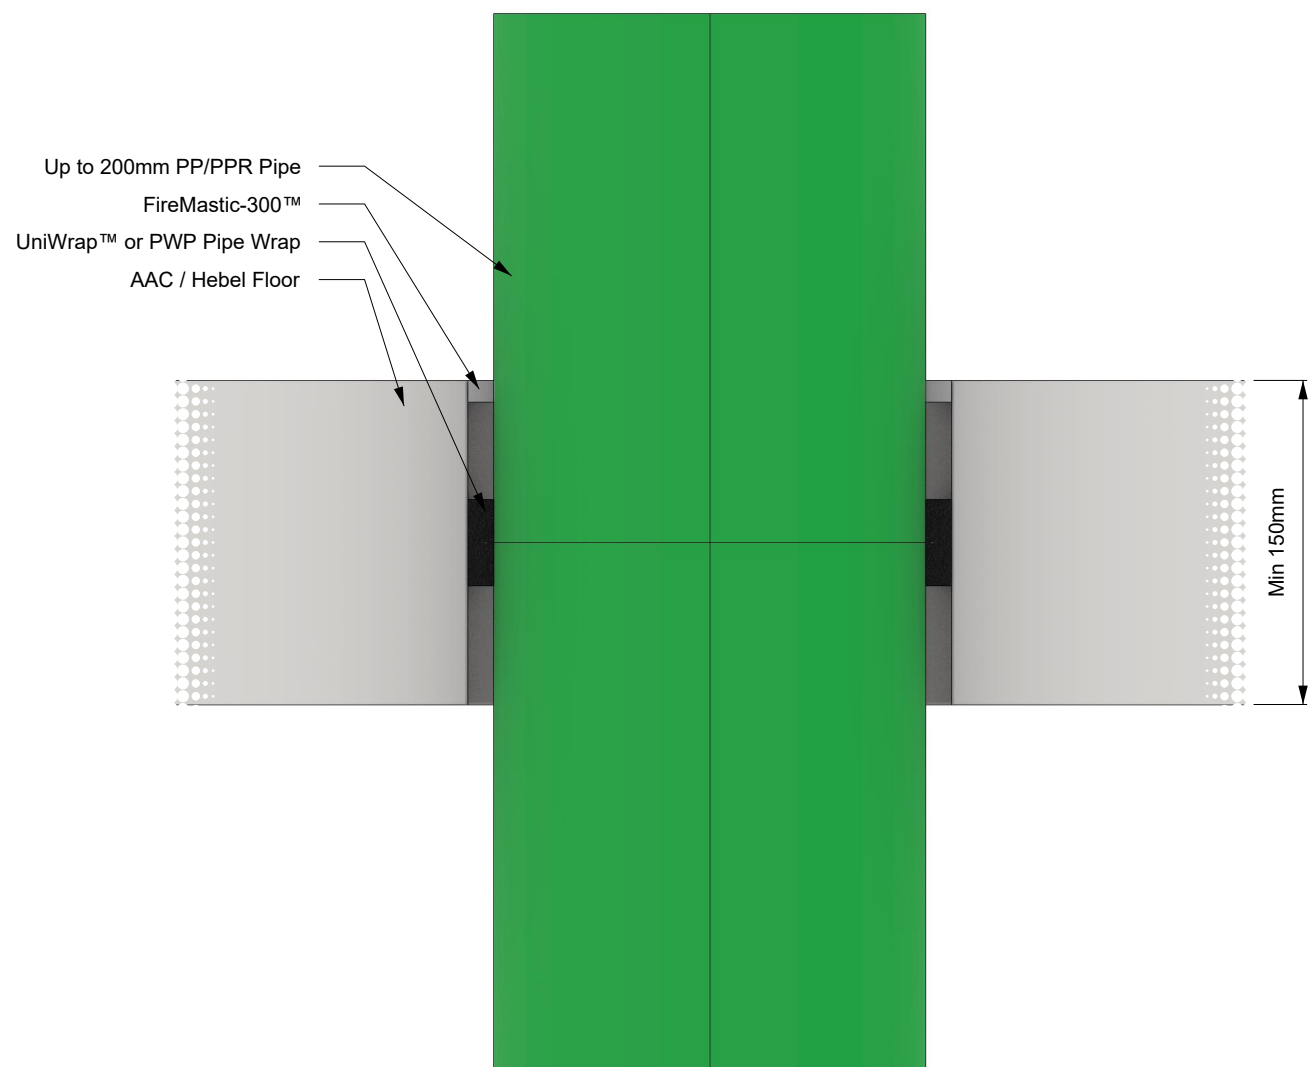

SYSTEM DESCRIPTION		FIRE STOPPING INFORMATION		SERVICE SIZE & DETAILS	SUPPORTING INFORMATION			
Orientation:	Floor	BOSS UniWrap™	-	Up to 200 mm PP/PPR pipe with 4.9 mm – 18.2 mm wall thickness. 10 layers of BOSS UniWrap™ or BOSS PWP Pipe Wrap mid-depth of the floor. Sealant 10.0 mm deep in 12.0 mm annular gap to the top side.	Reference Standard:		AS 1530.4:2014	
Trade / Type:	Plumbing / Hydraulic / Active Fire	BOSS PWP Pipe Wrap	-		Supplementary Standard:		AS 4072.1-2005	
Service:	PP	BOSS FireMastic-300™	-		Report Reference:		WF FAS 210203	
Substrate:	AAC / Hebel Floor	APERTURE (mm)	ANNULAR GAP (mm)		Drawing Number:		BF-2892.26	
Min Substrate Thickness (mm):	150	-	12		Date:		07/08/25	Rev:
Sealant Depth (mm):	10	ADDITIONAL INFORMATION						01
Sealant Fillet (mm):	-							
Wrap Length (mm):	-							
FRL / FRR:	-/120/120							