
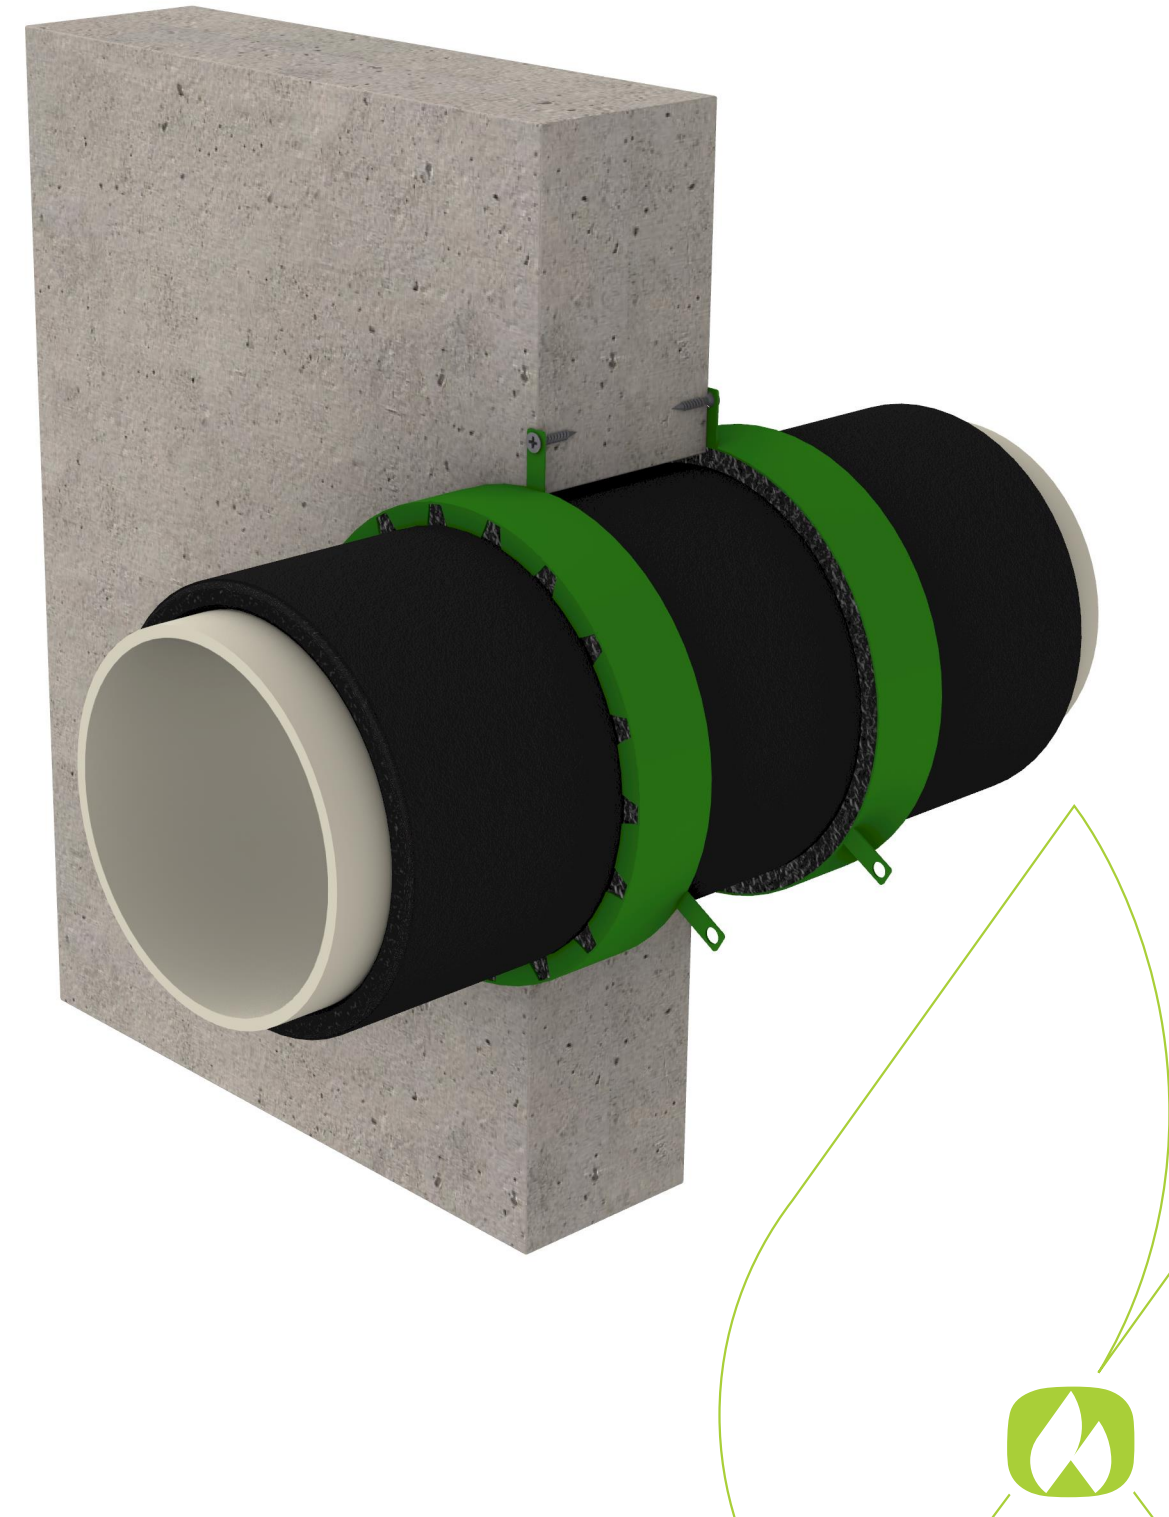


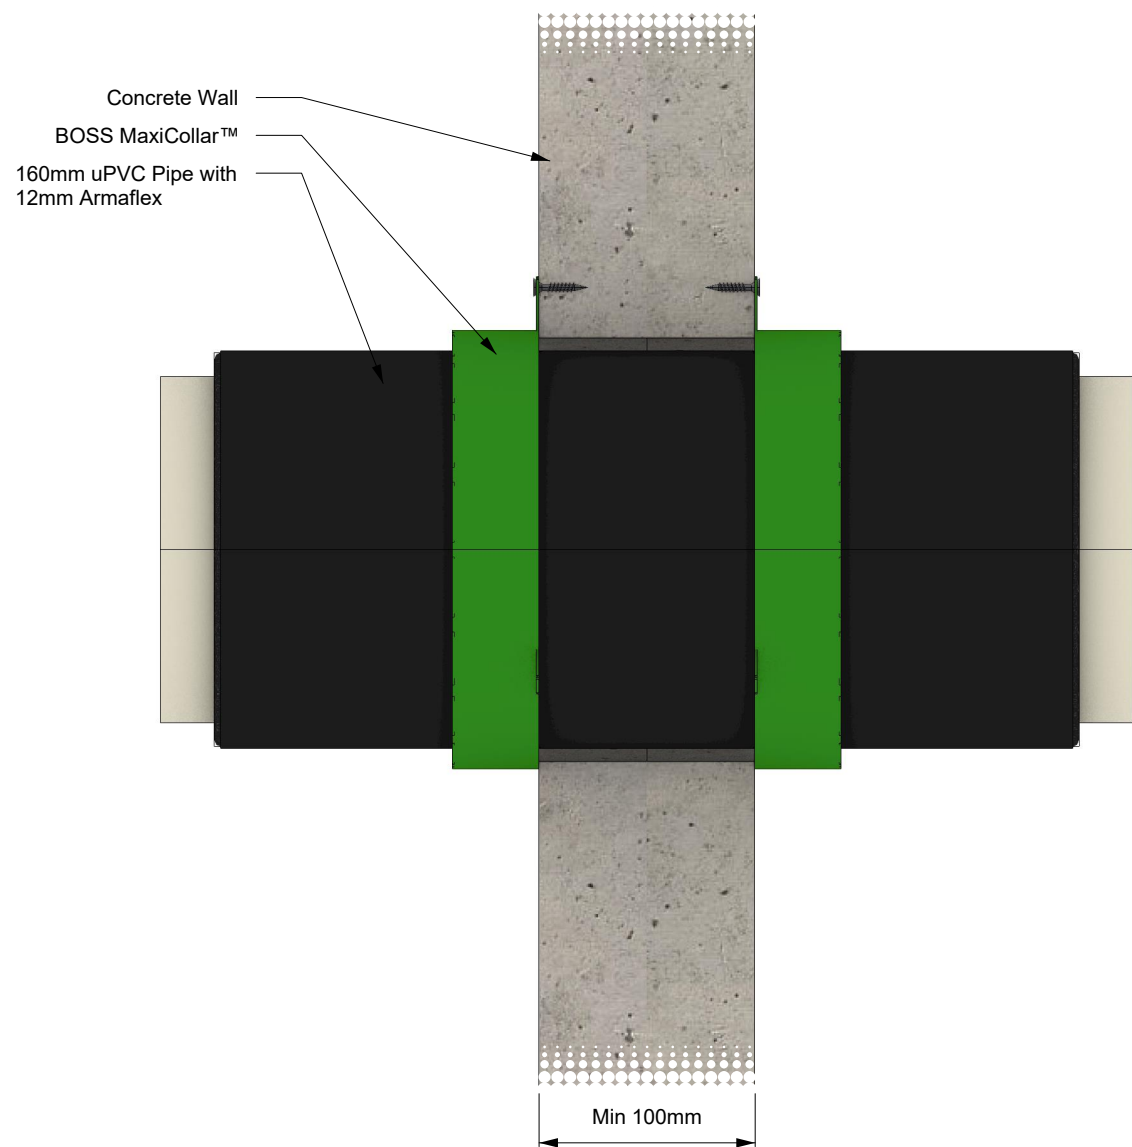

| SYSTEM DESCRIPTION            |                                    | FIRE STOPPING INFORMATION |                  | SERVICE SIZE & DETAILS   | SUPPORTING INFORMATION  |  |                |         |
|-------------------------------|------------------------------------|---------------------------|------------------|---|-------------------------|--|----------------|---------|
| Orientation:                  | Wall                               | BOSS MaxiCollar™          | -                | Up to 160 mm uPVC pipe with 2.8 mm wall thickness. The service included 12 mm thick Armaflex lagging, with a 150 mm BOSS MaxiCollar™ installed to both sides. Installed in min 100 mm thick walls. | Reference Standard:     |  | AS 1530.4:2014 |         |
| Trade / Type:                 | Plumbing / Hydraulic / Active Fire | -                         | -                |   | Supplementary Standard: |  | AS 4072.1-2005 |         |
| Service:                      | UPVC                               | -                         | -                |   | Report Reference:       |  | WF FAS 210203  |         |
| Substrate:                    | Concrete wall                      | APERTURE (mm)             | ANNULAR GAP (mm) |   | Drawing Number:         |  | BF-2954.4      |         |
| Min Substrate Thickness (mm): | 100                                | -                         | 20               |   | Date:                   |  | 07/08/25       | Rev: 01 |
| Sealant Depth (mm):           | -                                  | ADDITIONAL INFORMATION    |                  |   |                         |  |                |         |
| Sealant Fillet (mm):          | -                                  |                           |                  |   |                         |  |                |         |
| Wrap Length (mm):             | -                                  |                           |                  |   |                         |  |                |         |
| FRL / FRR:                    | -/120/120                          |                           |                  |   |                         |  |                |         |

IMPORTANT: This drawing is provided as a guide only and does not guarantee compliance for every application. Confirm that the supporting certification is applicable to your specific construction details and obtain acceptance from the relevant Certifying Authority before installation. BOSS Passive Fire reserves the right to amend this document without notice.