
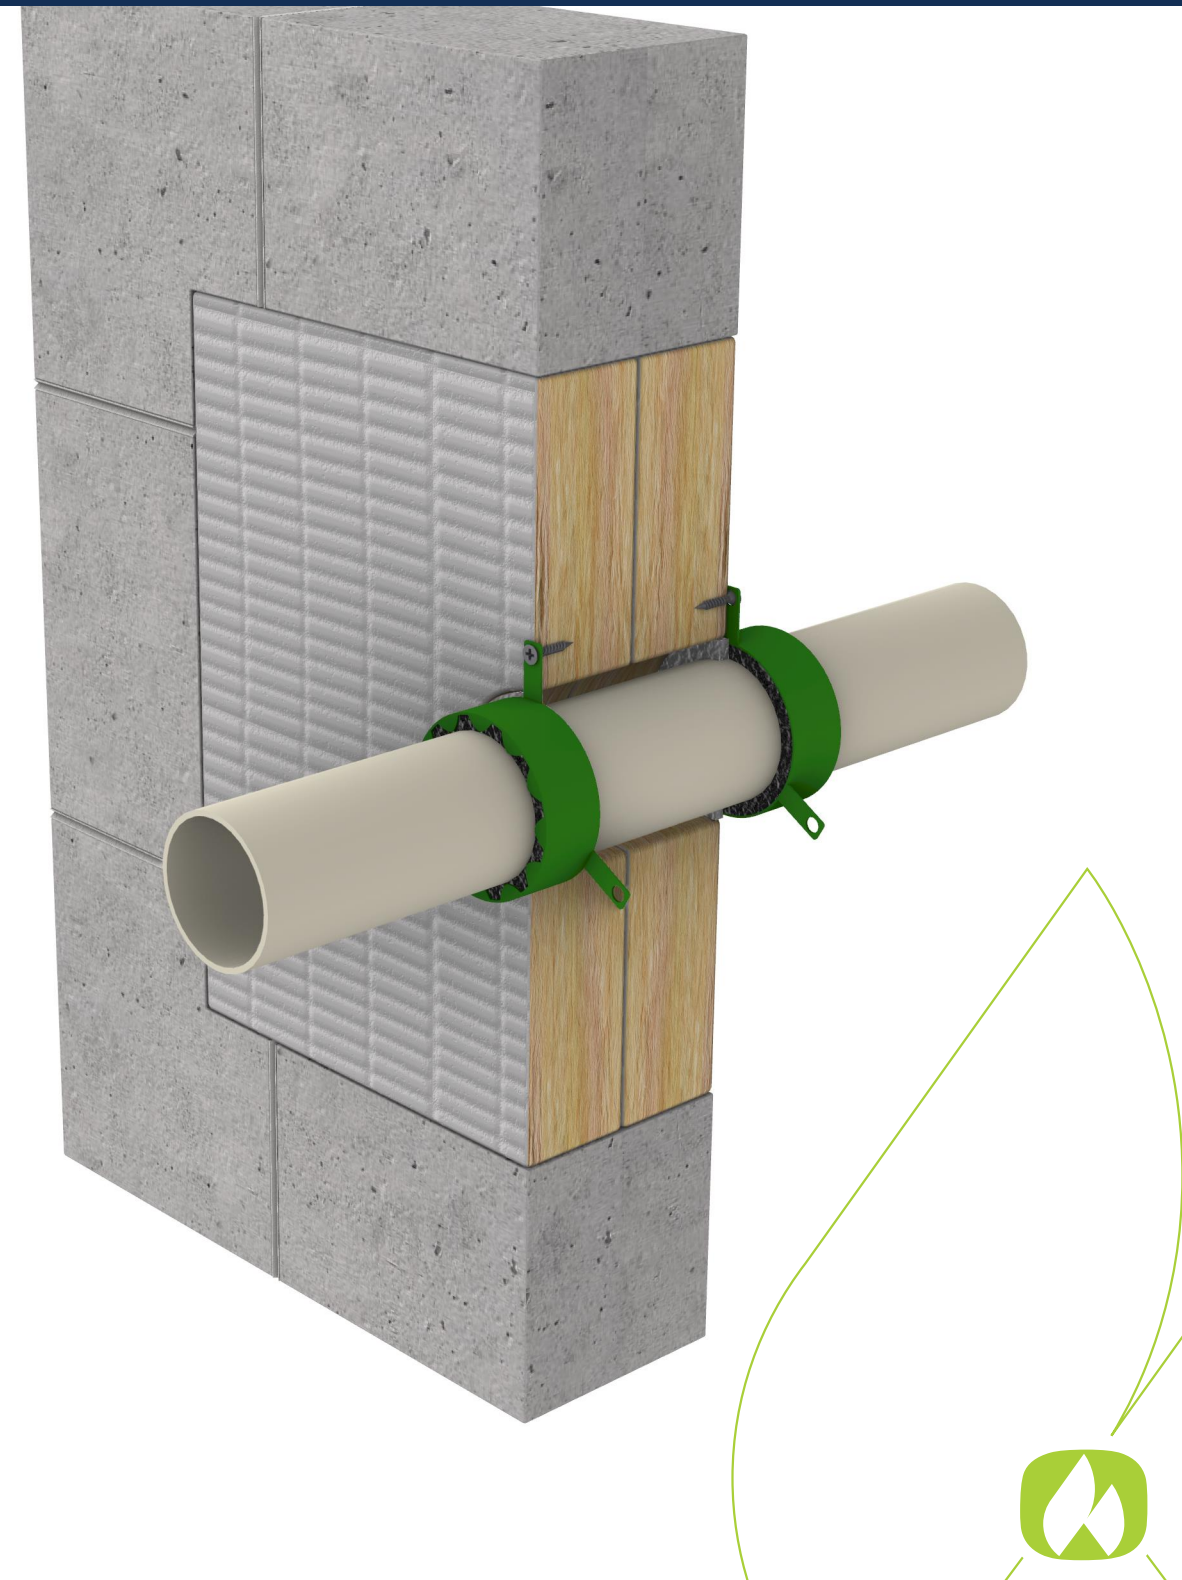


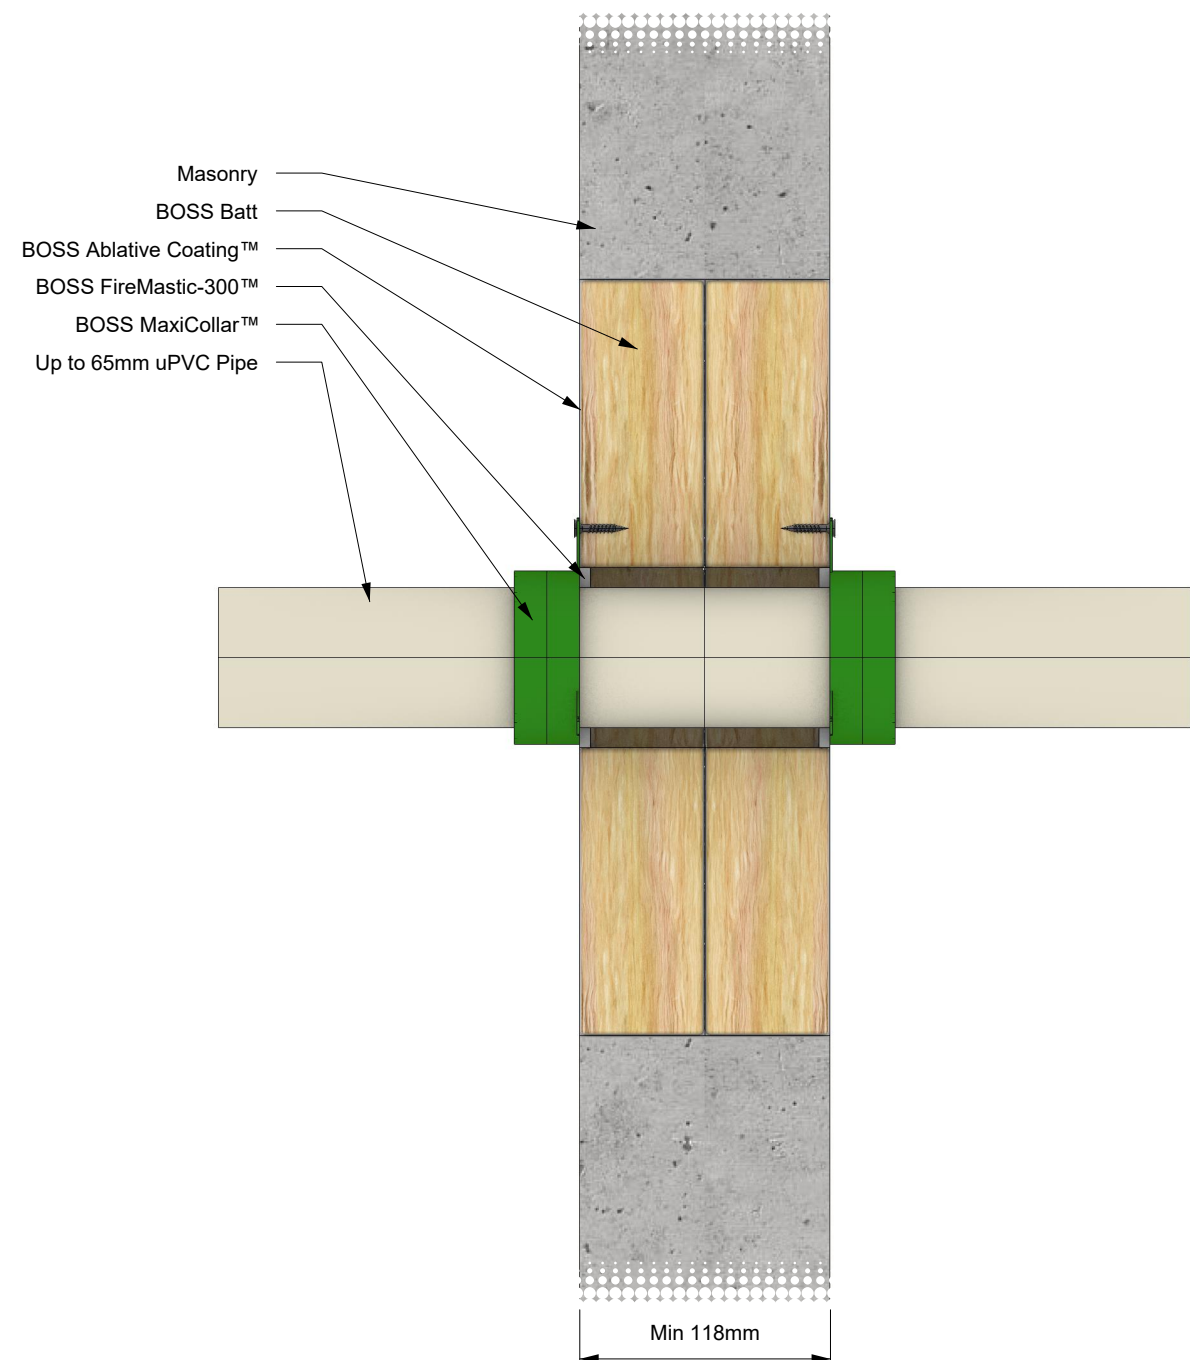

| SYSTEM DESCRIPTION            |                                    | FIRE STOPPING INFORMATION |                      | SERVICE SIZE & DETAILS   | SUPPORTING INFORMATION  |  |                |      |
|-------------------------------|------------------------------------|---------------------------|----------------------|---|-------------------------|--|----------------|------|
| Orientation:                  | Wall                               | BOSS Batt™                | BOSS FireMastic-300™ | Up to 65 mm uPVC pipe with 2.7 mm maximum wall thickness, penetrating 2 layers of BOSS Batt™ protecting an aperture up to 1200 mm x 500 mm. Sealant 5.0 mm deep in 9.0 mm annular gap both sides. 80 mm BOSS MaxiCollar™ installed on both sides. | Reference Standard:     |  | AS 1530.4:2014 |      |
| Trade / Type:                 | Plumbing / Hydraulic / Active Fire | BOSS Ablative Coating™    | -                    |   | Supplementary Standard: |  | AS 4072.1-2005 |      |
| Service:                      | UPVC                               | BOSS MaxiCollar™          | -                    |   | Report Reference:       |  | WF FAS 210203  |      |
| Substrate:                    | Masonry                            | APERTURE (mm)             | ANNULAR GAP (mm)     |   | Drawing Number:         |  | BF-3012.5      |      |
| Min Substrate Thickness (mm): | 118                                | Up to 1200 x 500          | 9                    |   | Date:                   |  | 27/08/25       | Rev: |
| Sealant Depth (mm):           | 5.0                                | ADDITIONAL INFORMATION    |                      |   |                         |  |                | 01   |
| Sealant Fillet (mm):          | -                                  |                           |                      |   |                         |  |                |      |
| Wrap Length (mm):             | -                                  |                           |                      |   |                         |  |                |      |
| FRL / FRR:                    | -/60/60                            |                           |                      |   |                         |  |                |      |