
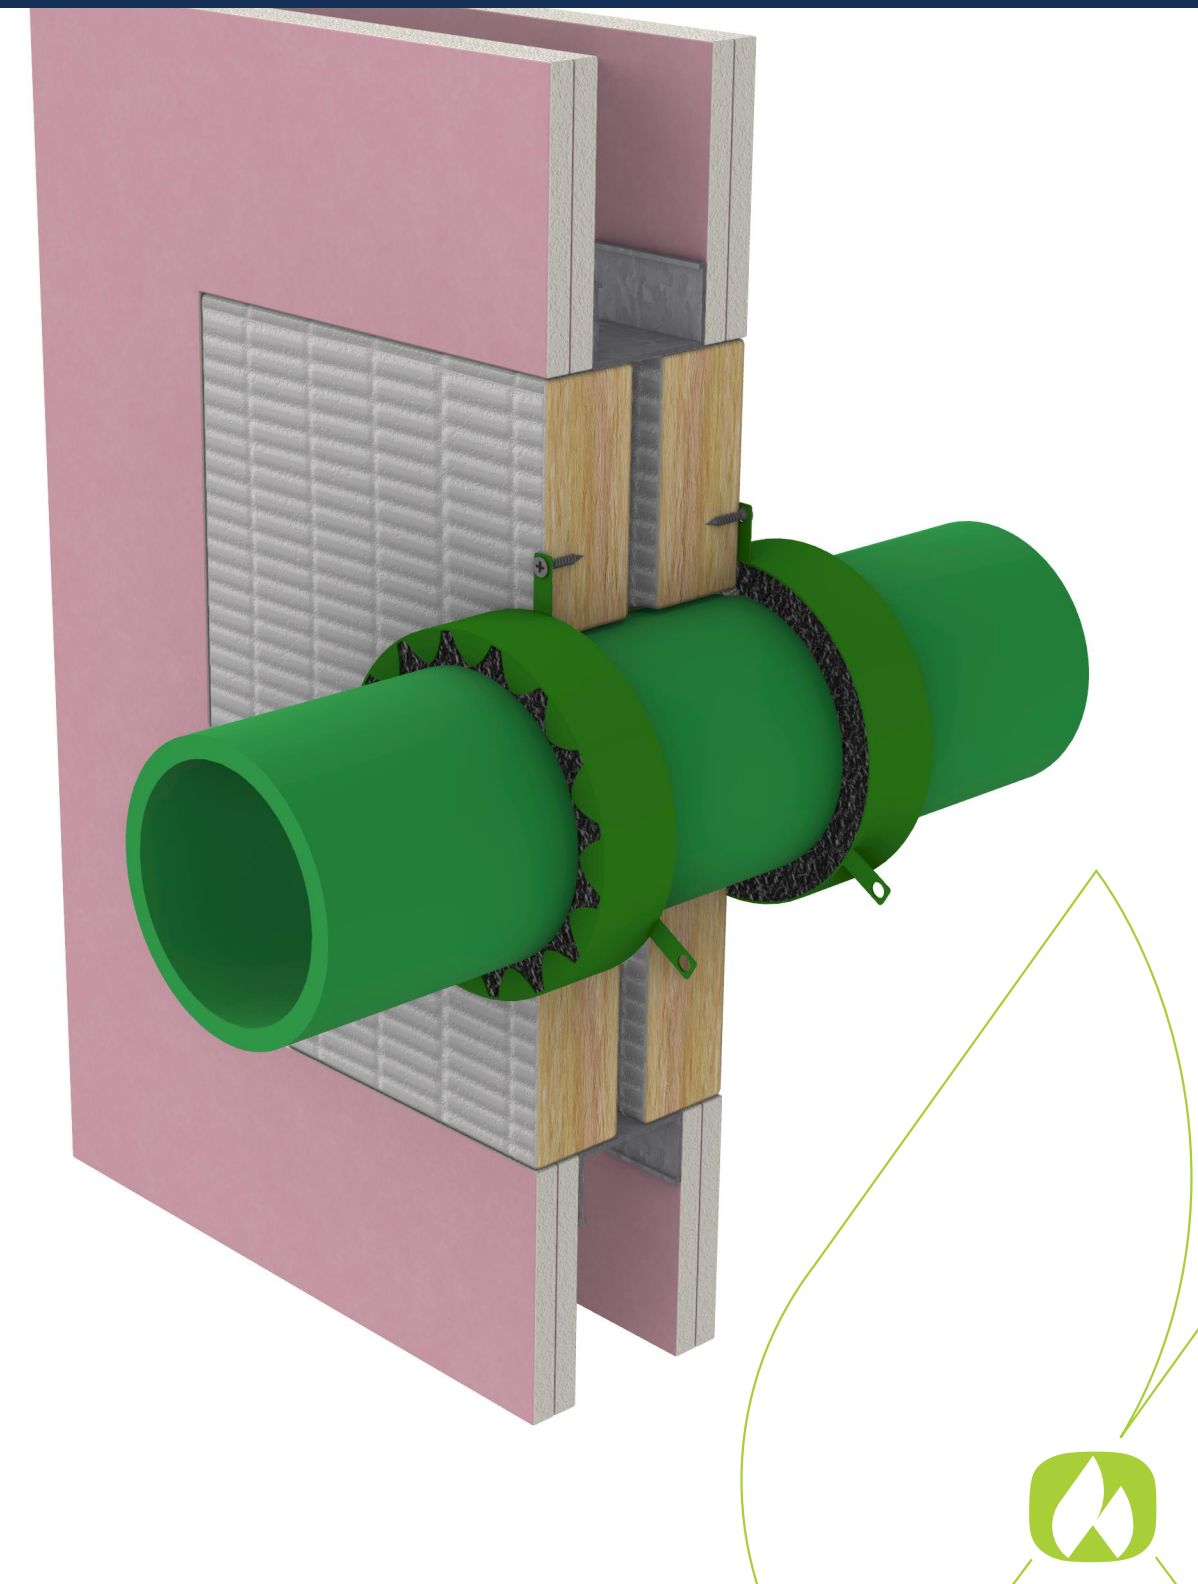


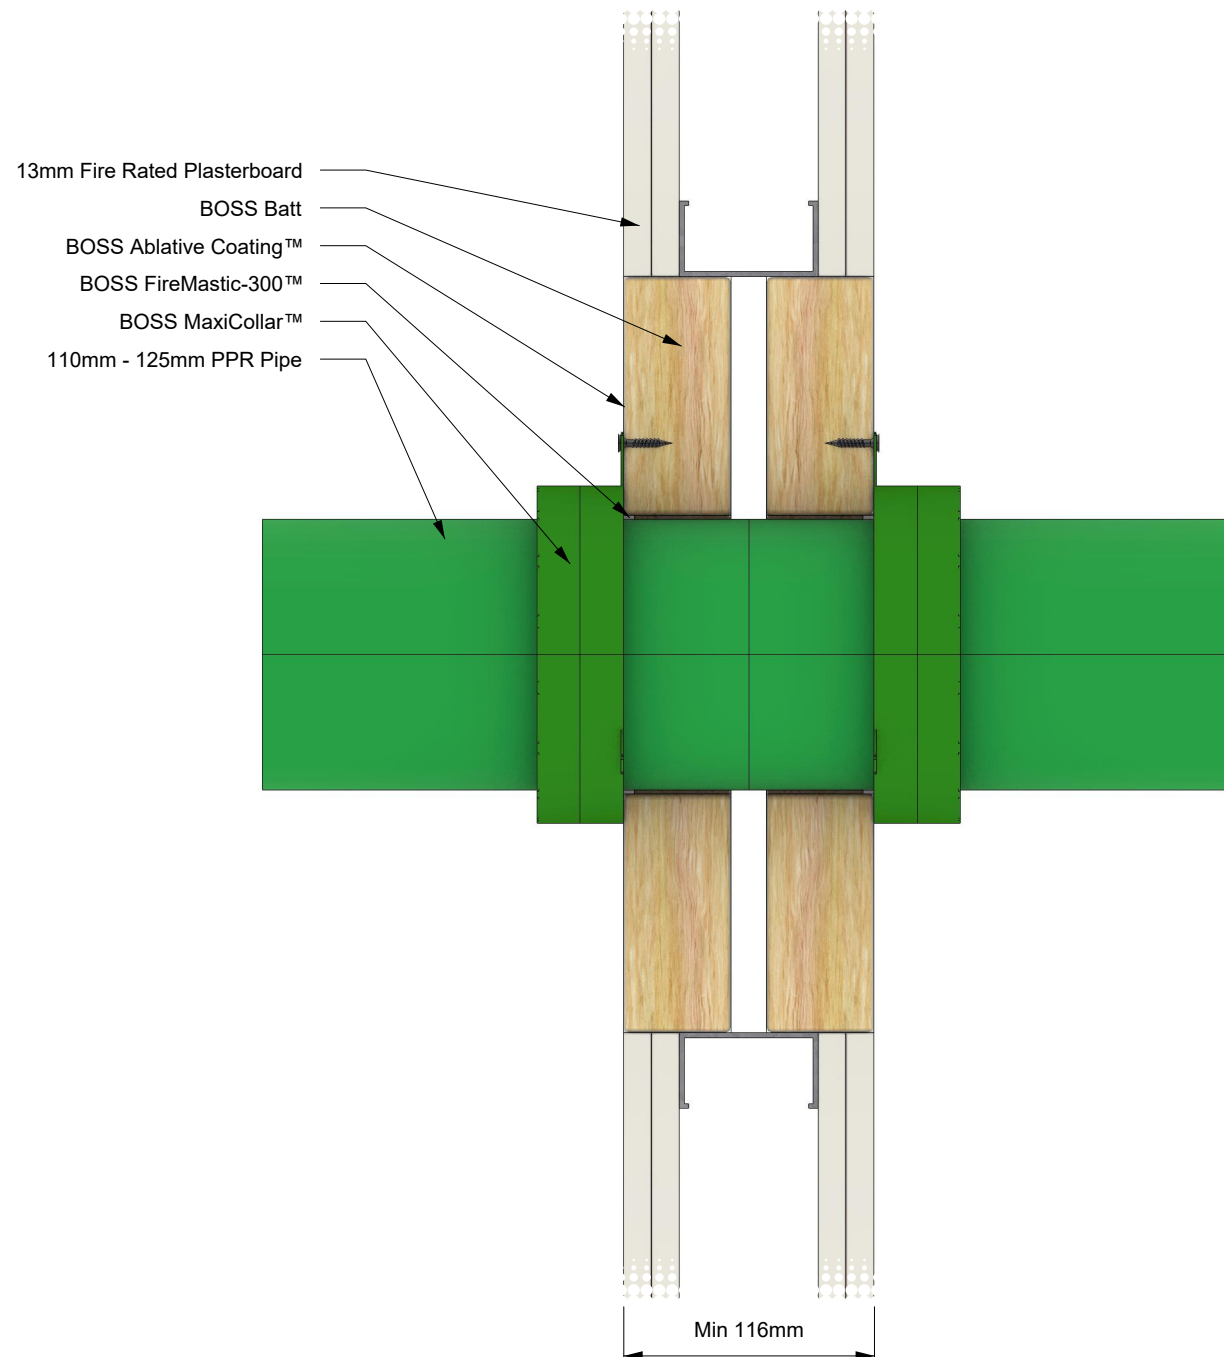

SYSTEM DESCRIPTION		FIRE STOPPING INFORMATION		SERVICE SIZE & DETAILS	SUPPORTING INFORMATION				
Orientation:	Wall	BOSS Batt™	BOSS FireMastic-300™		110 mm - 125 mm PPR pipe with 11.4 mm maximum wall thickness, penetrating 2 layers of BOSS Batt™ protecting an aperture up to 1200 mm x 500 mm. Sealant 5.0 mm deep in 2.0 mm annular gap both sides. 125 mm BOSS MaxiCollar™ installed on both sides.	Reference Standard:		AS 1530.4:2014	
Trade / Type:	Plumbing / Hydraulic / Active Fire	BOSS Ablative Coating™	-			Supplementary Standard:		AS 4072.1-2005	
Service:	PPR	BOSS MaxiCollar™	-			Report Reference:		WF FAS 210203	
Substrate:	Double Layer Fire Rated Plasterboard System	APERTURE (mm)	ANNULAR GAP (mm)			Drawing Number:		BF-3037.2	
Min Substrate Thickness (mm):	116	Up to 1200 x 500	2			Date:	27/08/25	Rev:	01
Sealant Depth (mm):	5.0	ADDITIONAL INFORMATION							
Sealant Fillet (mm):	-								
Wrap Length (mm):	-								
FRL / FRR:	-/30/30								

IMPORTANT: This drawing is provided as a guide only and does not guarantee compliance for every application. Confirm that the supporting certification is applicable to your specific construction details and obtain acceptance from the relevant Certifying Authority before installation. BOSS Passive Fire reserves the right to amend this document without notice.