
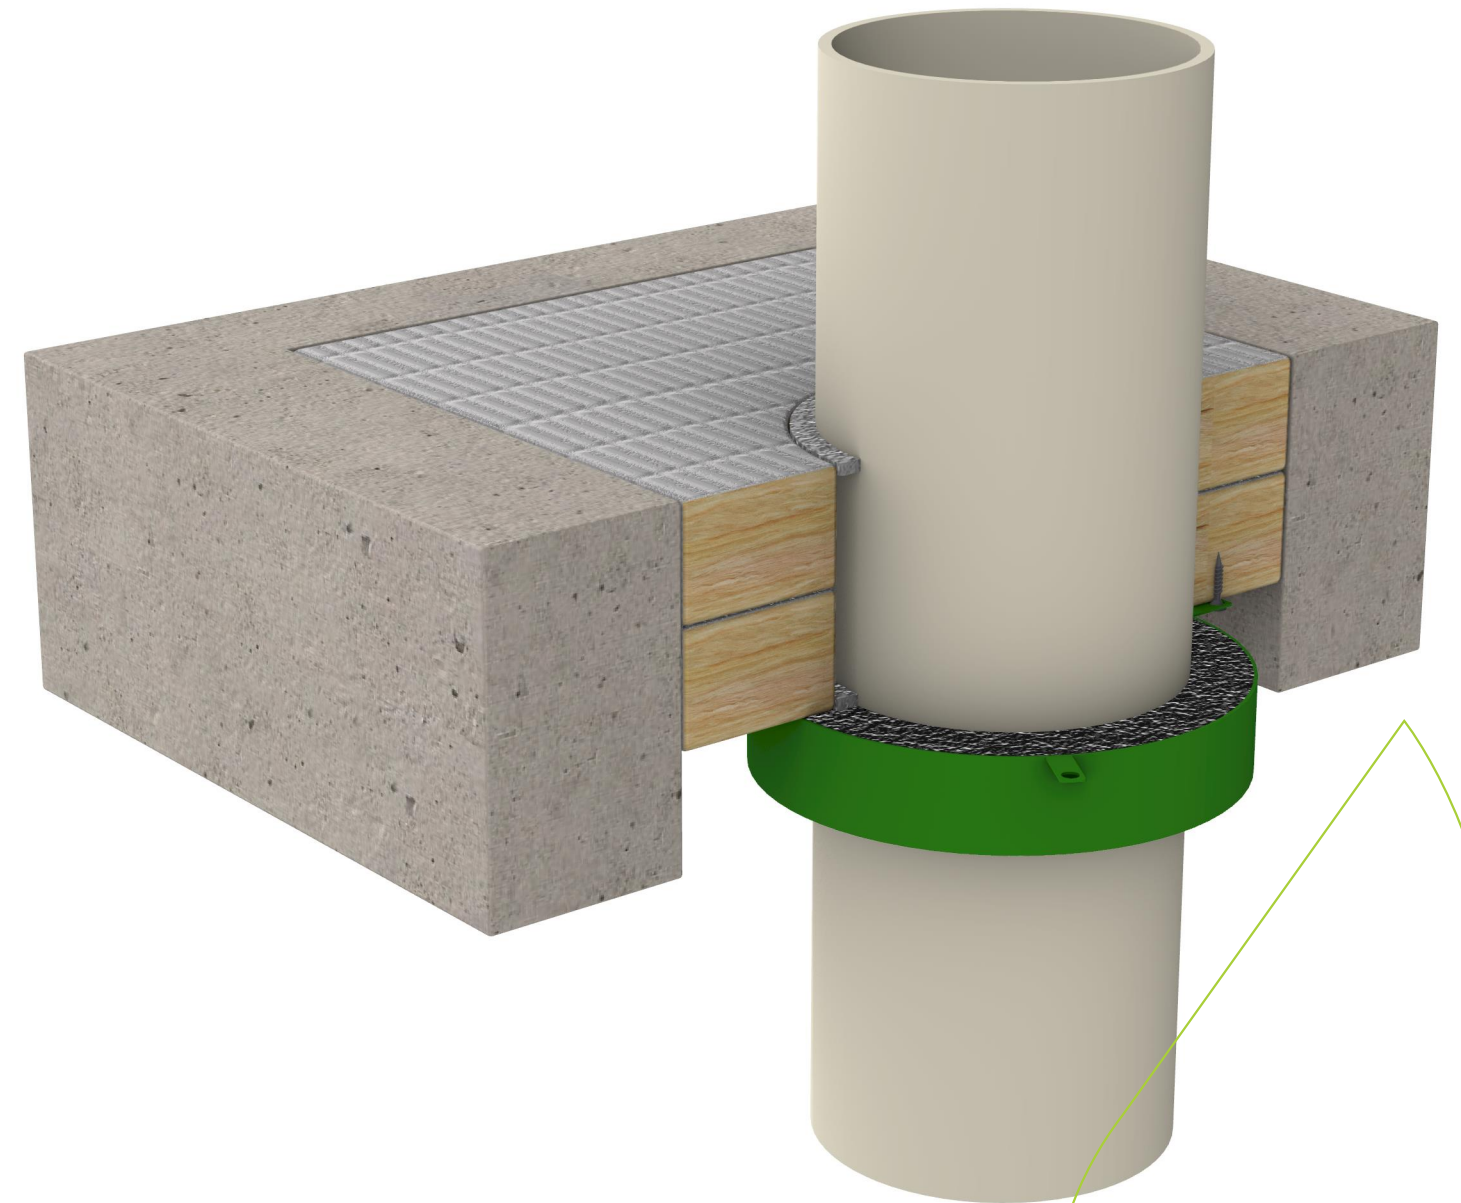


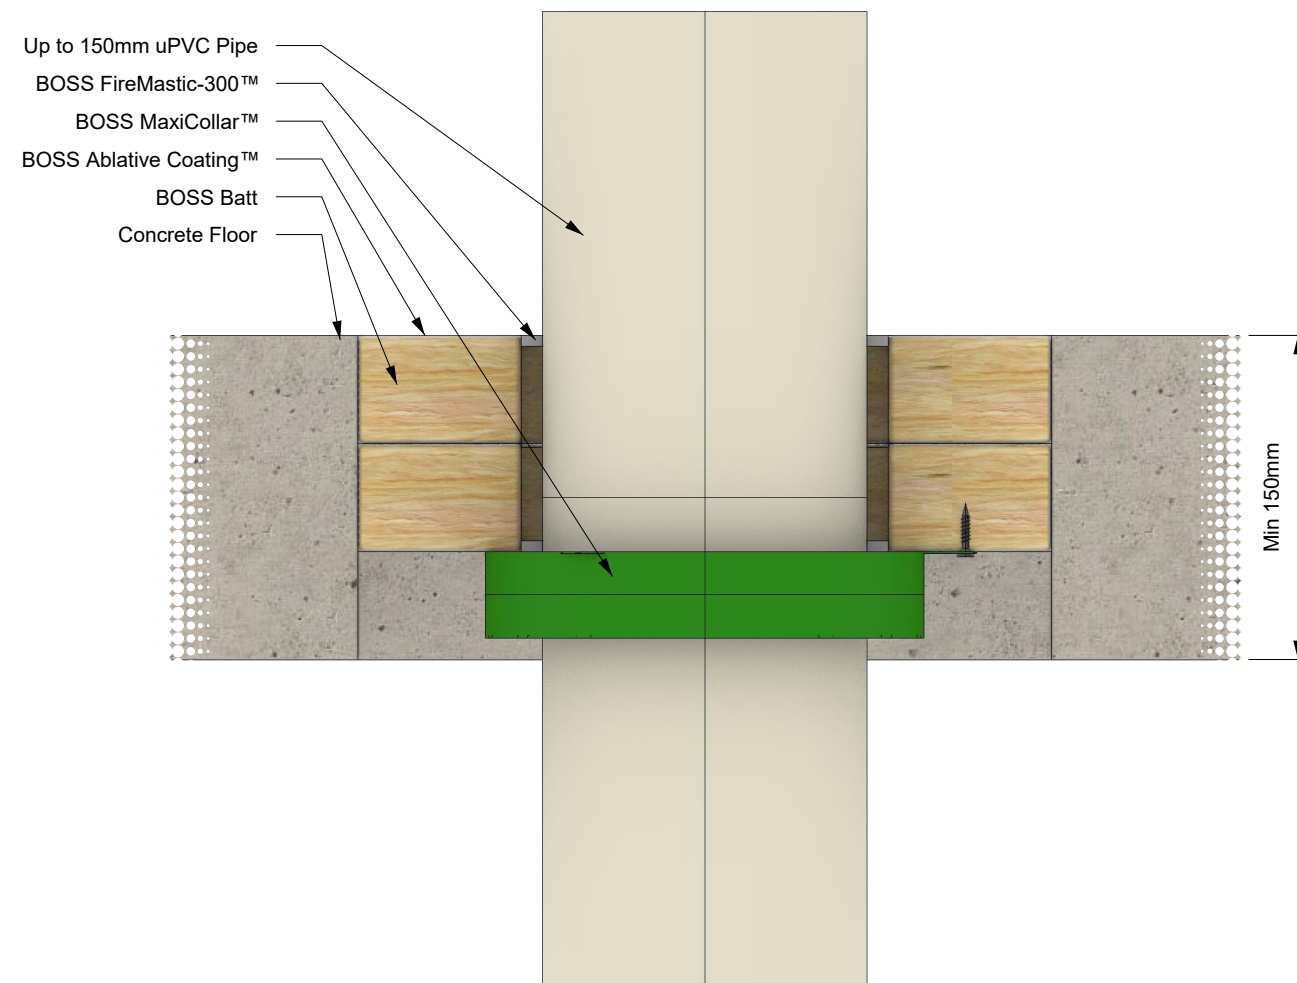

| SYSTEM DESCRIPTION            |                                    | FIRE STOPPING INFORMATION |                      | SERVICE SIZE & DETAILS   | SUPPORTING INFORMATION  |          |                |    |
|-------------------------------|------------------------------------|---------------------------|----------------------|---|-------------------------|----------|----------------|----|
| Orientation:                  | Floor                              | BOSS Batt™                | BOSS FireMastic-300™ | Up to 150 mm uPVC pipe with 5.0 mm maximum wall thickness, penetrating 2 layers of BOSS Batt™ protecting an aperture up to 1200 mm x 500 mm. Sealant 5.0 mm deep in 11.0 mm annular gap both sides. 150 mm BOSS MaxiCollar™ installed on the underside. | Reference Standard:     |          | AS 1530.4:2014 |    |
| Trade / Type:                 | Plumbing / Hydraulic / Active Fire | BOSS Ablative Coating™    | -                    |   | Supplementary Standard: |          | AS 4072.1-2005 |    |
| Service:                      | UPVC                               | BOSS MaxiCollar™          | -                    |   | Report Reference:       |          | WF FAS 210203  |    |
| Substrate:                    | Concrete Floor                     | APERTURE (mm)             | ANNULAR GAP (mm)     |   | Drawing Number:         |          | BF-3134.25     |    |
| Min Substrate Thickness (mm): | 150                                | Up to 1200 x 500          | 11.0                 |   | Date:                   | 25/08/25 | Rev:           | 01 |
| Sealant Depth (mm):           | 5                                  | ADDITIONAL INFORMATION    |                      |   |                         |          |                |    |
| Sealant Fillet (mm):          | -                                  |                           |                      |   |                         |          |                |    |
| Wrap Length (mm):             | -                                  |                           |                      |   |                         |          |                |    |
| FRL / FRR:                    | -/120/120                          |                           |                      |   |                         |          |                |    |

IMPORTANT: This drawing is provided as a guide only and does not guarantee compliance for every application. Confirm that the supporting certification is applicable to your specific construction details and obtain acceptance from the relevant Certifying Authority before installation. BOSS Passive Fire reserves the right to amend this document without notice.