
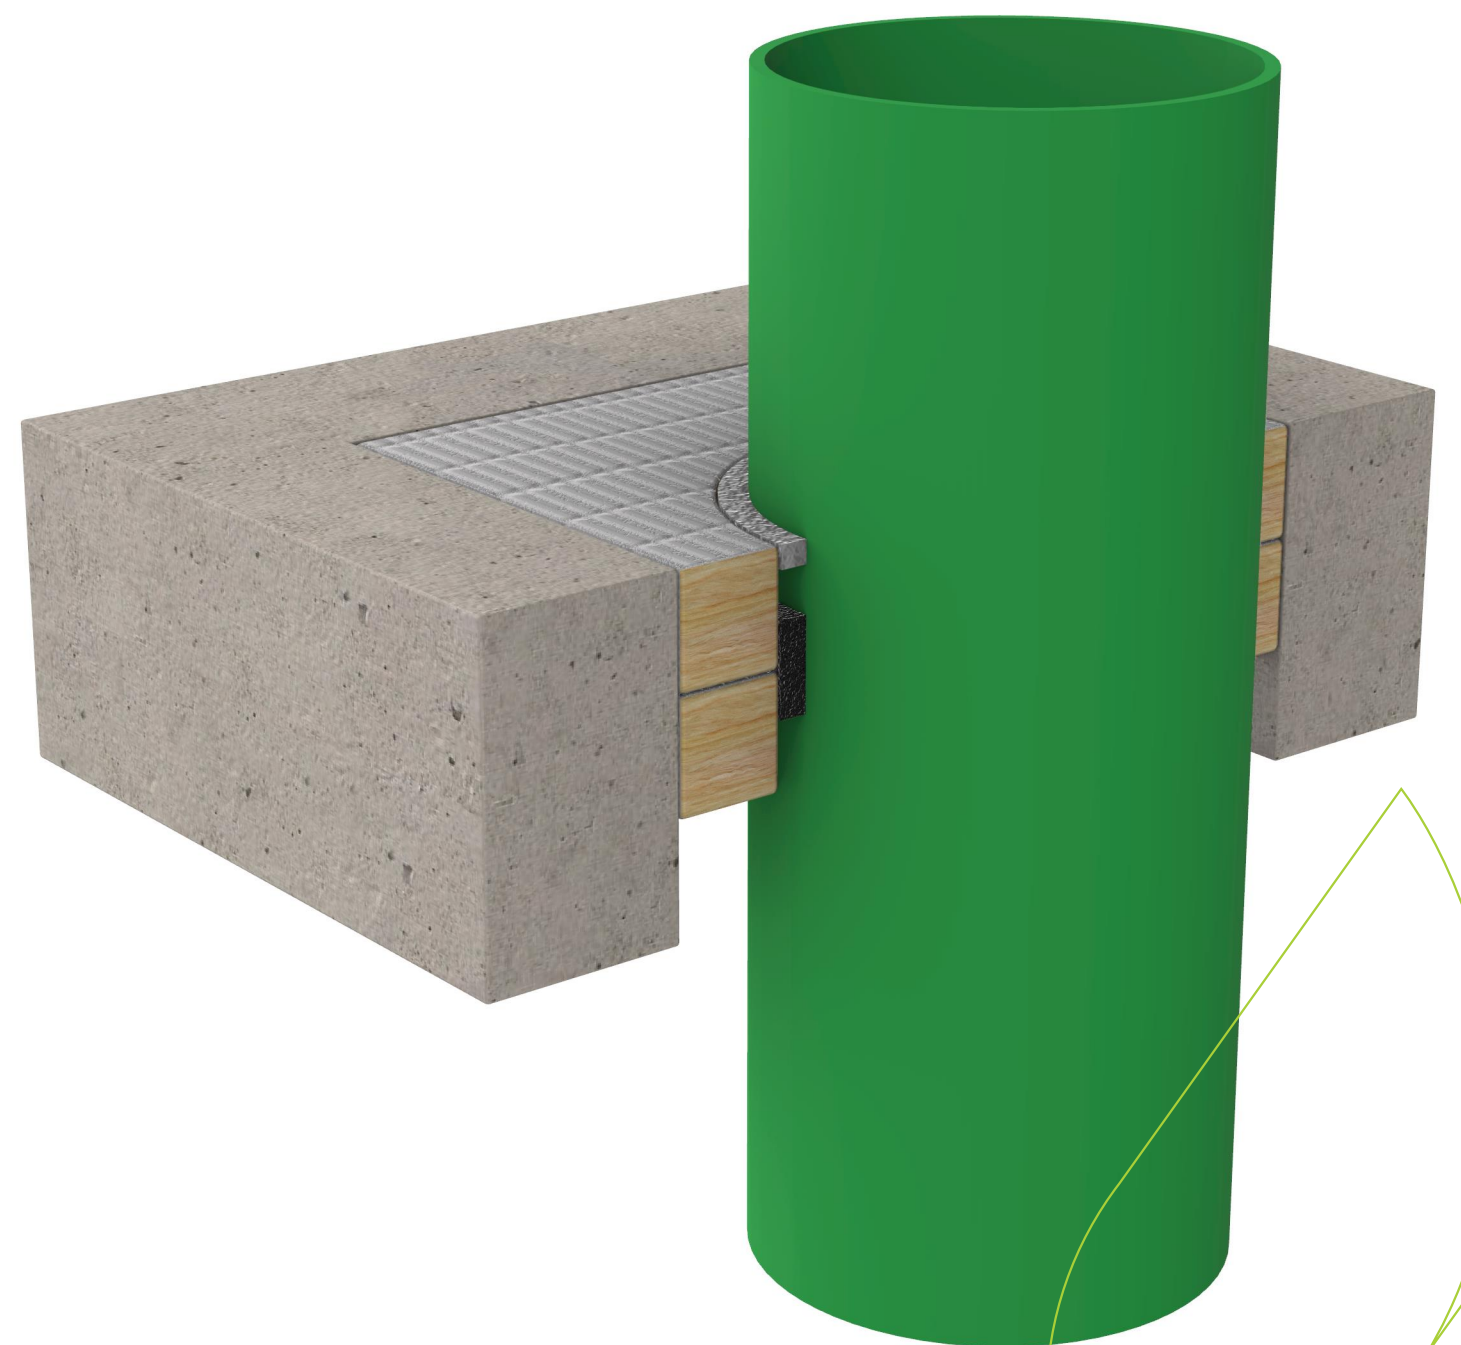


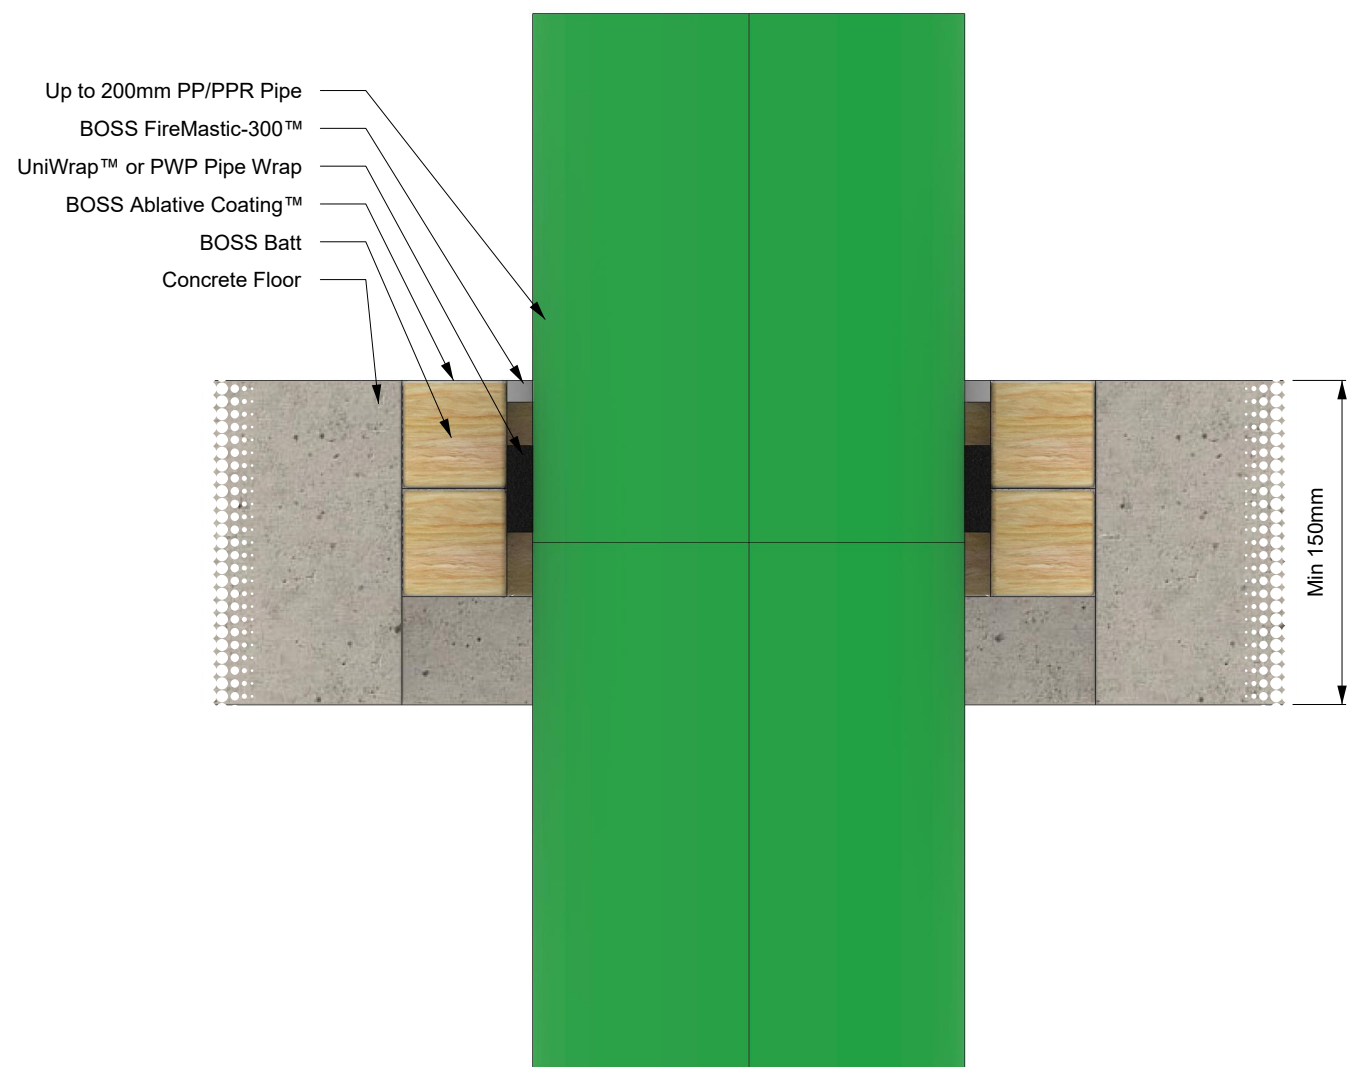

SYSTEM DESCRIPTION		FIRE STOPPING INFORMATION		SERVICE SIZE & DETAILS	SUPPORTING INFORMATION			
Orientation:	Floor	BOSS Batt™	BOSS PWP Pipe Wrap	Up to 200 mm PP/PPR pipe with 4.9 mm – 18.2 mm wall thickness, penetrating 2 layers of BOSS Batt™ protecting an aperture up to 600 mm x 600 mm. 10 layers of BOSS UniWrap™ mid-depth of the floor. Sealant 10.0 mm deep in 12.0 mm annular gap to the top side.	Reference Standard:		AS 1530.4:2014	
Trade / Type:	Plumbing / Hydraulic / Active Fire	BOSS Ablative Coating™	BOSS FireMastic-300™		Supplementary Standard:		AS 4072.1-2005	
Service:	HDPE	BOSS UniWrap™	-		Report Reference:		WF FAS 210203	
Substrate:	Concrete Floor	APERTURE (mm)	ANNULAR GAP (mm)		Drawing Number:		BF-3178.25	
Min Substrate Thickness (mm):	150	Up to 600 x 600	12		Date:	01/09/25	Rev:	01
Sealant Depth (mm):	10	ADDITIONAL INFORMATION						
Sealant Fillet (mm):	-							
Wrap Length (mm):	-							
FRL / FRR:	-/240/240							

IMPORTANT: This drawing is provided as a guide only and does not guarantee compliance for every application. Confirm that the supporting certification is applicable to your specific construction details and obtain acceptance from the relevant Certifying Authority before installation. BOSS Passive Fire reserves the right to amend this document without notice.