
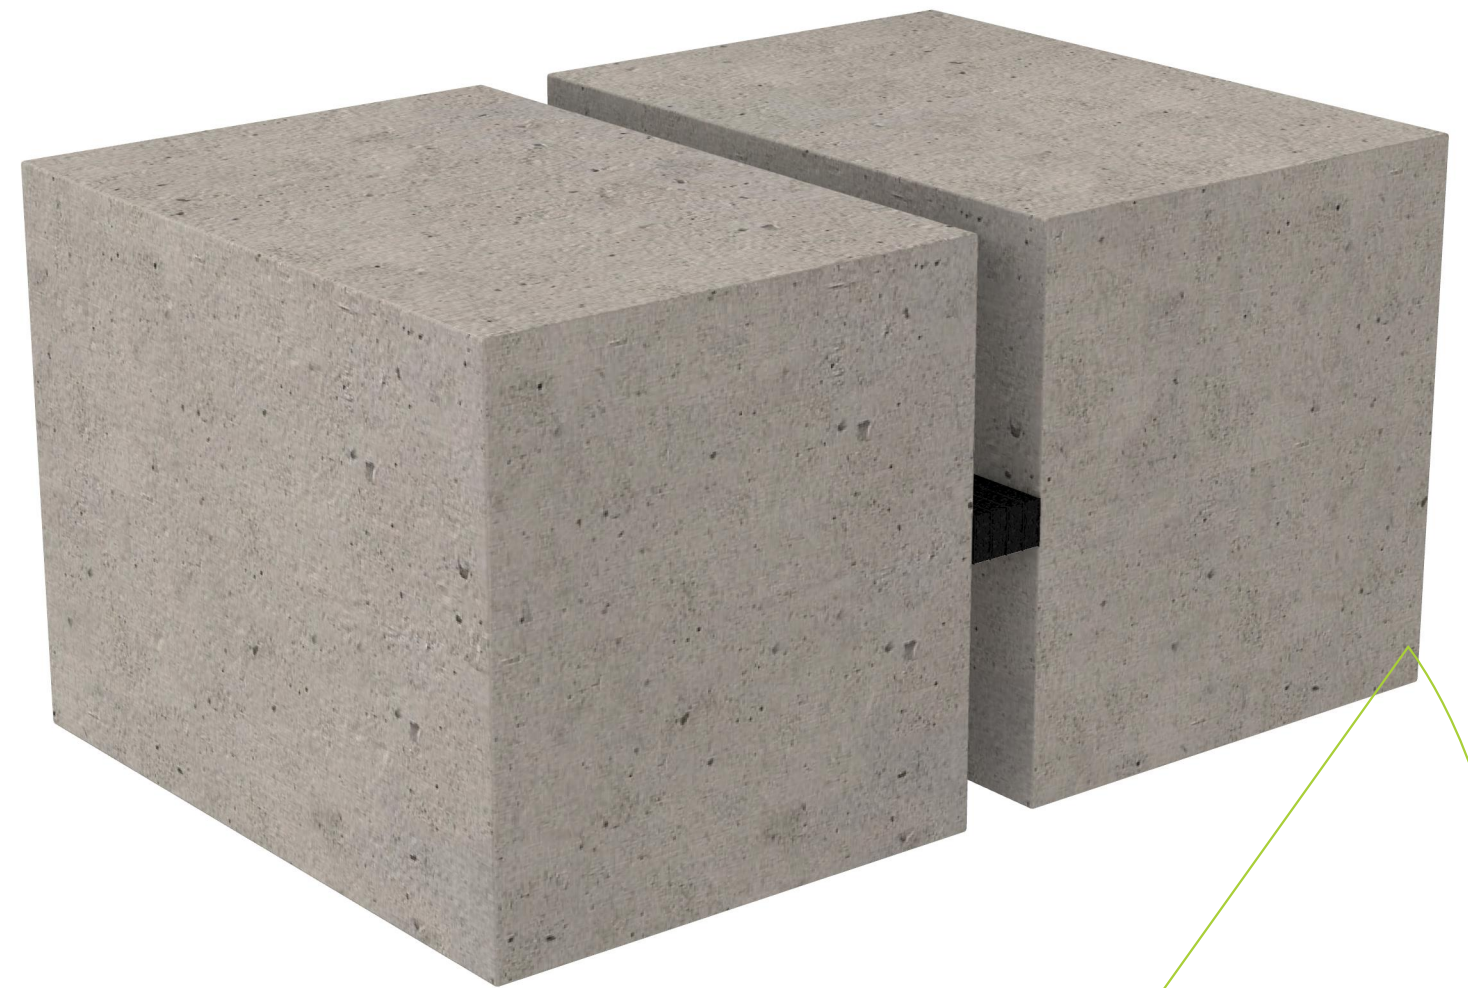


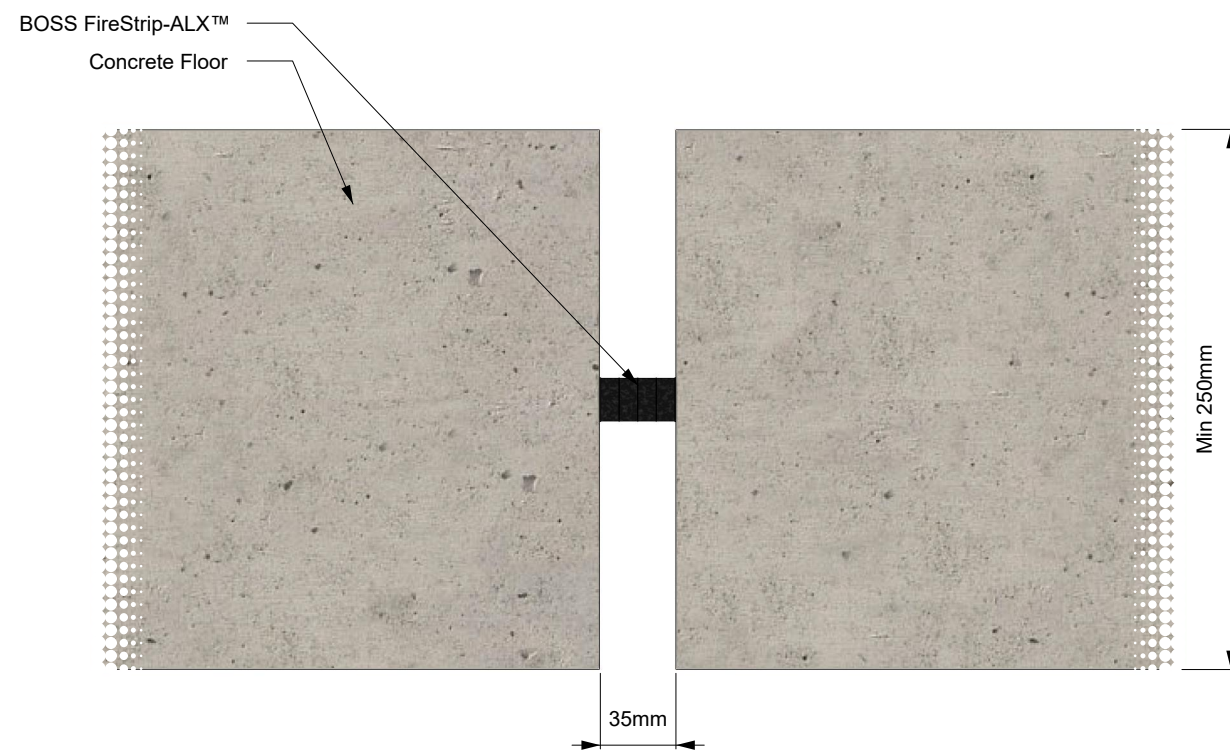

SYSTEM DESCRIPTION		FIRE STOPPING INFORMATION		SERVICE SIZE & DETAILS	SUPPORTING INFORMATION			
Orientation:	Floor	BOSS FireStrip-ALX™	-	53.6 mm wide × 20 mm deep BOSS FireStrip-ALX™ linear gap seal friction fitted within a 35 mm wide linear gap, positioned at mid-depth of the floor system.	Reference Standard:		AS 1530.4:2014	
Trade / Type:	Construction (Linear Gaps / Blank Seals)	-	-		Supplementary Standard:		AS 4072.1-2005	
Service:	-	-	-		Report Reference:		FAS190039 R2.0	
Substrate:	Concrete Floor	APERTURE (mm)	ANNULAR GAP (mm)		Drawing Number:		BF-3404.25	
Min Substrate Thickness (mm):	250	35	-		Date:		03/09/25	Rev:
Sealant Depth (mm):	-	ADDITIONAL INFORMATION						01
Sealant Fillet (mm):	-							
Wrap Length (mm):	-							
FRL / FRR:	-/240/60							

IMPORTANT: This drawing is provided as a guide only and does not guarantee compliance for every application. Confirm that the supporting certification is applicable to your specific construction details and obtain acceptance from the relevant Certifying Authority before installation. BOSS Passive Fire reserves the right to amend this document without notice.